


All Dimensions Are  
In mm Unless Stated.

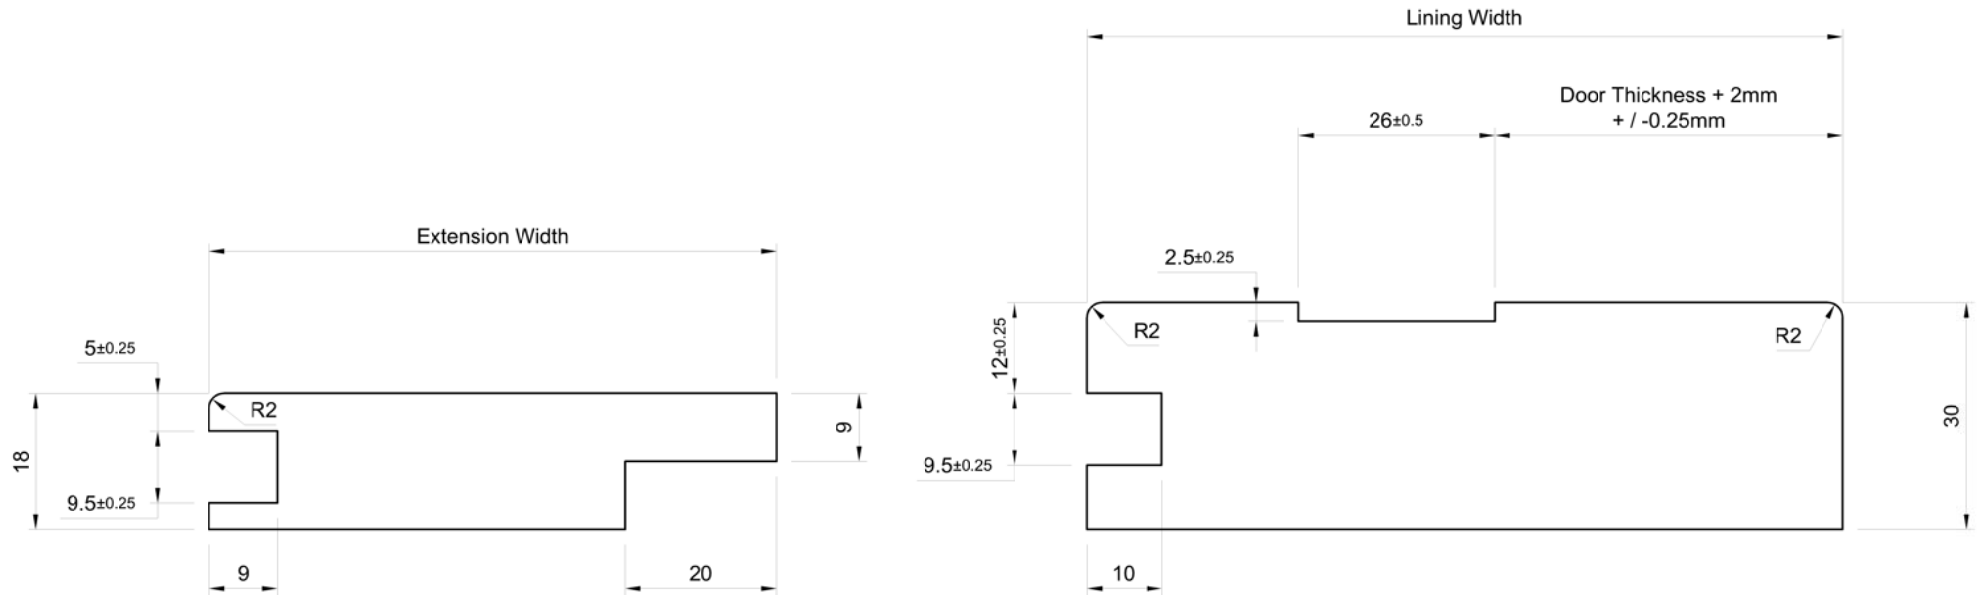

Notes:

Extension Head Length = Lining Head Length  
 Extension Head Rebate = Extension Head Length - 36mm  
 Extension Head Rebate Depth = 5mm  
 Extension Jamb Length = Lining Jamb Length - 1mm

Extension Architrave Head Length = Lining Architrave Head Length + 2mm  
 Extension Architrave Jamb Length = Lining Architrave Jamb Length - 1mm

Note: For Planning / Contracts Extension Width = Average Wall Width - 125mm + 10mm Giving +/- 10mm To The Extension  
 Fit Brackets To The Extension Lining

Do Not Scale.

If In Doubt Ask!

Description: 30mm MDF Lining With 18mm Extension - NFR - Standard Stop - Extension To Push Side - Q2F To Push

Drawn By: P. Brash

Approved: Approved

Date: 23/12/2020

Drawing No:



Size: See Above

Tolerance: +/- 0.5mm

Fire Rating: NFR

DP19114

REV 00

Unit 6, Ranskill Court,  
Sheffield,  
S9 5FZ

Job No:

© Doorpac Ltd