


All Dimensions Are
In mm Unless Stated.

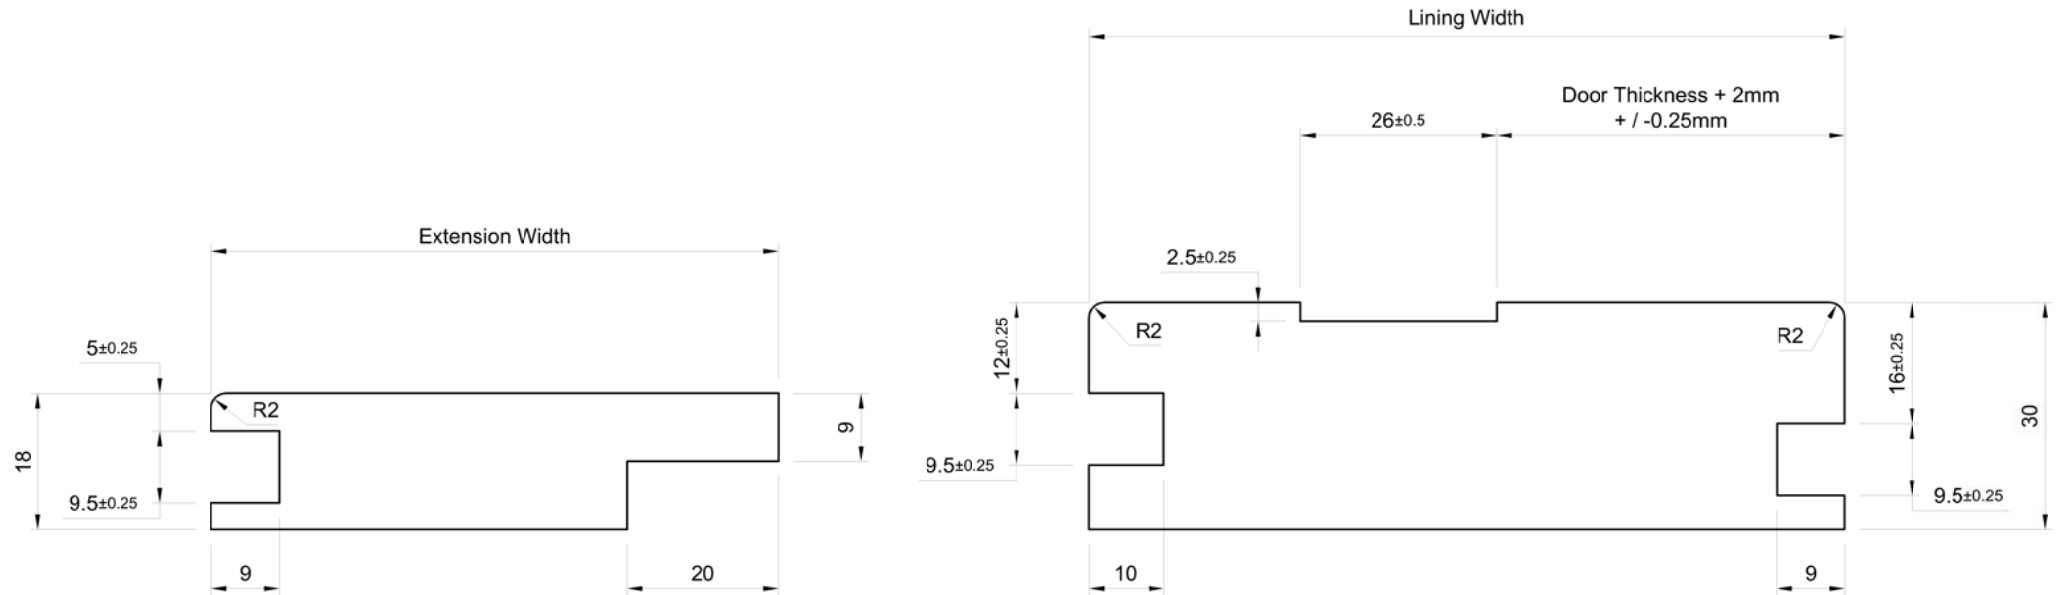

Notes:

Extension Head Length = Lining Head Length
Extension Head Rebate = Extension Head Length - 36mm
Extension Head Rebate Depth = 5mm
Extension Jamb Length = Lining Jamb Length - 1mm

Extension Architrave Head Length = Lining Architrave Head Length + 2mm
Extension Architrave Jamb Length = Lining Architrave Jamb Length - 1mm

Note: For Planning / Contracts Extension Width = Average Wall Width - 125mm + 10mm Giving +/- 10mm To The Extension
Fit Brackets To The Extension Lining

Do Not Scale.

If In Doubt Ask!

Description: 30mm MDF Lining With 18mm Extension - NFR - Standard Stop - Extension To Push Side - Q2F To Both Sides

Drawn By: P. Brash

Approved: Approved

Date: 23/12/2020

Drawing No:

Size: See Above

Tolerance: +/- 0.5mm

Fire Rating: NFR

DP19116

Job No:

© Doorpac Ltd

REV 00

doorpac
Unit 6, Ranskill Court,
Sheffield,
S9 5FZ