


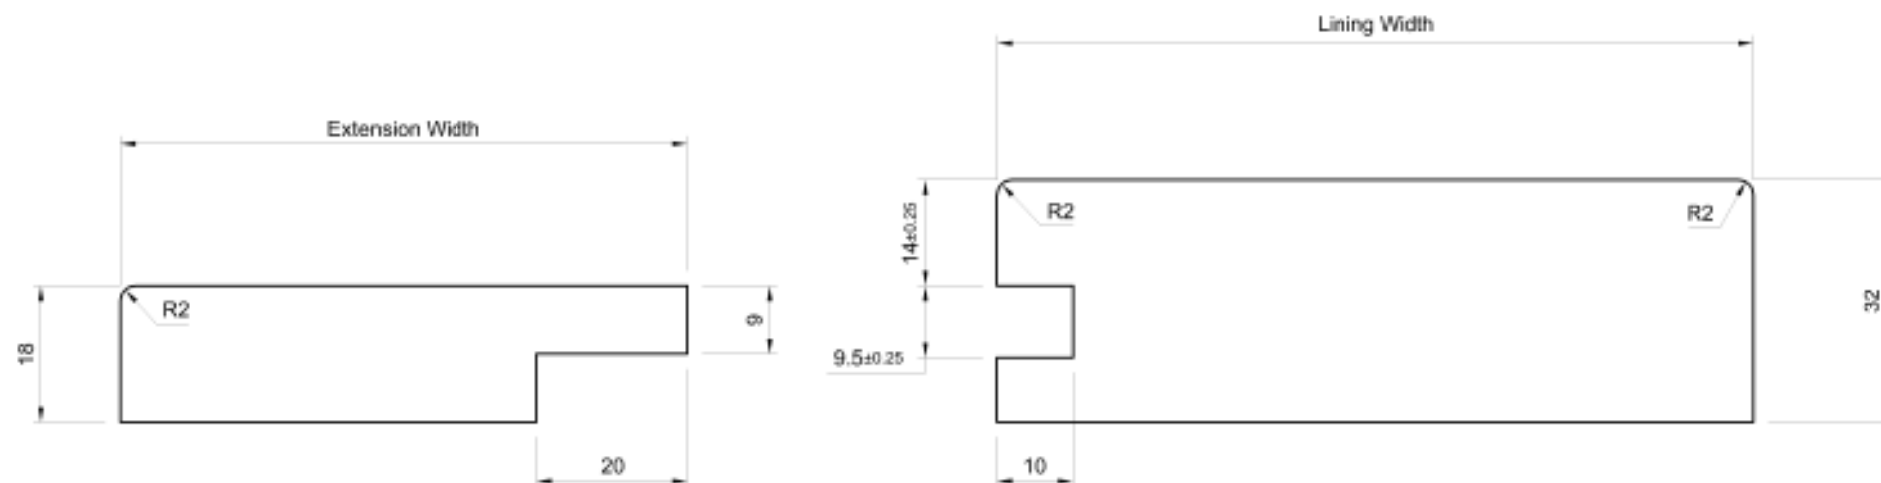

Notes:

Extension Head Length = Lining Head Length
 Extension Head Rebate = Extension Head Length - 36mm
 Extension Head Rebate Depth = 5mm
 Extension Jamb Length = Lining Jamb Length + 1mm

Extension Architrave Head Length = Lining Architrave Head Length + 6mm
 Extension Architrave Jamb Length = Lining Architrave Jamb Length + 1mm

Note: For Planning / Contracts Extension Width = Average Wall Width - 125mm + 10mm Giving +/- 10mm To The Extension
 Fit Brackets To The Extension Lining

Do Not Scale.

If In Doubt Ask!

Description: 32mm Timber Lining With 18mm Extension - NFR - Extension To Push Side - Non Q2F

Drawn By: P. Brash

Approved: Approved

Date: 07/01/2021

Drawing No:

Size: See Above

Tolerance: +/- 0.5mm

Fire Rating: NFR

DP19117

Job No:

© Doorpac Ltd

REV 00