


All Dimensions Are
In mm Unless Stated.

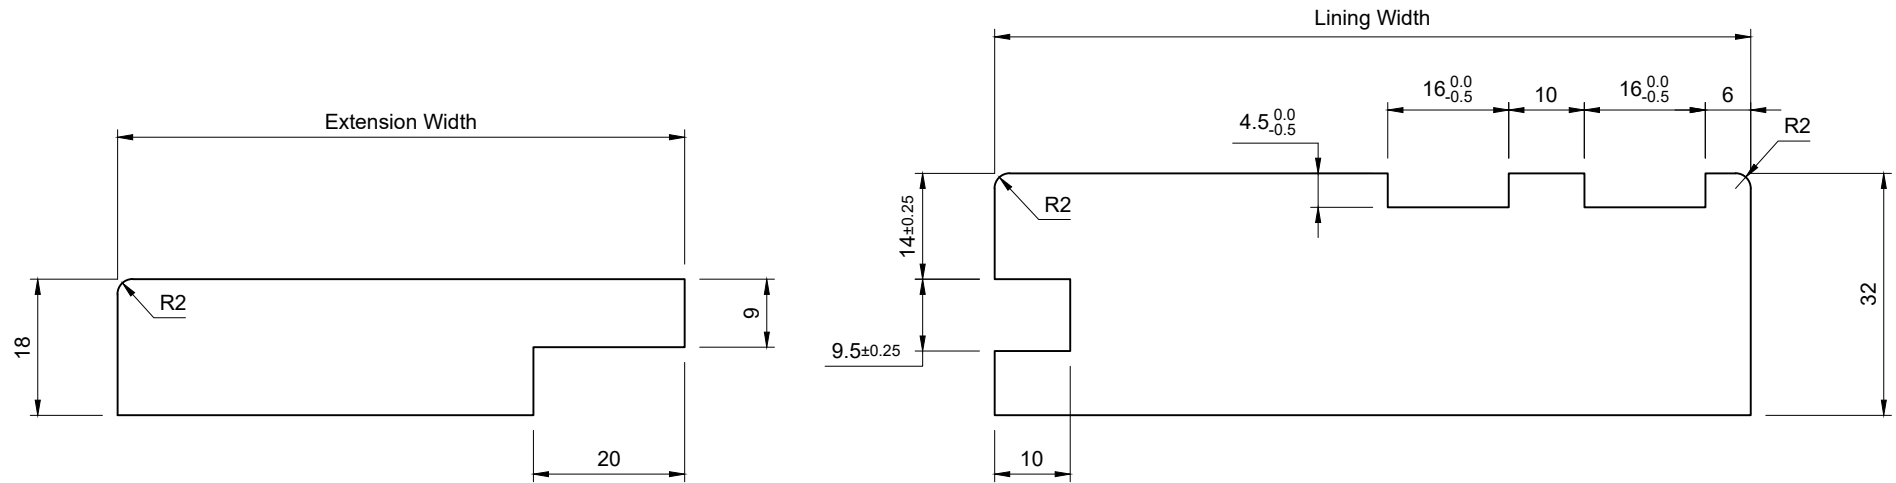

Notes:

Extension Head Length = Lining Head Length
 Extension Head Rebate = Extension Head Length - 36mm
 Extension Head Rebate Depth = 5mm
 Extension Jamb Length = Lining Jamb Length + 1mm


Extension Architrave Head Length = Lining Architrave Head Length + 6mm
 Extension Architrave Jamb Length = Lining Architrave Jamb Length + 1mm

Note: For Planning / Contracts Extension Width = Average Wall Width - 125mm + 10mm Giving +/- 10mm To The Extension
 Fit Brackets To The Extension Lining

Do Not Scale.

If In Doubt Ask!

Description: **32mm Timber Lining With 18mm Extension - FD60 - Extension To Push Side - Non Q2F**

Drawn By: P. Brash	Approved: Approved	Date: 07/01/2021	Drawing No:	 <p>Unit 6, Ranskill Court, Sheffield, S9 5FZ</p>
Size: See Above	Tolerance: +/- 0.5mm	Fire Rating: FD60	DP19133	
Job No:	© Doorpac Ltd		REV 00	