


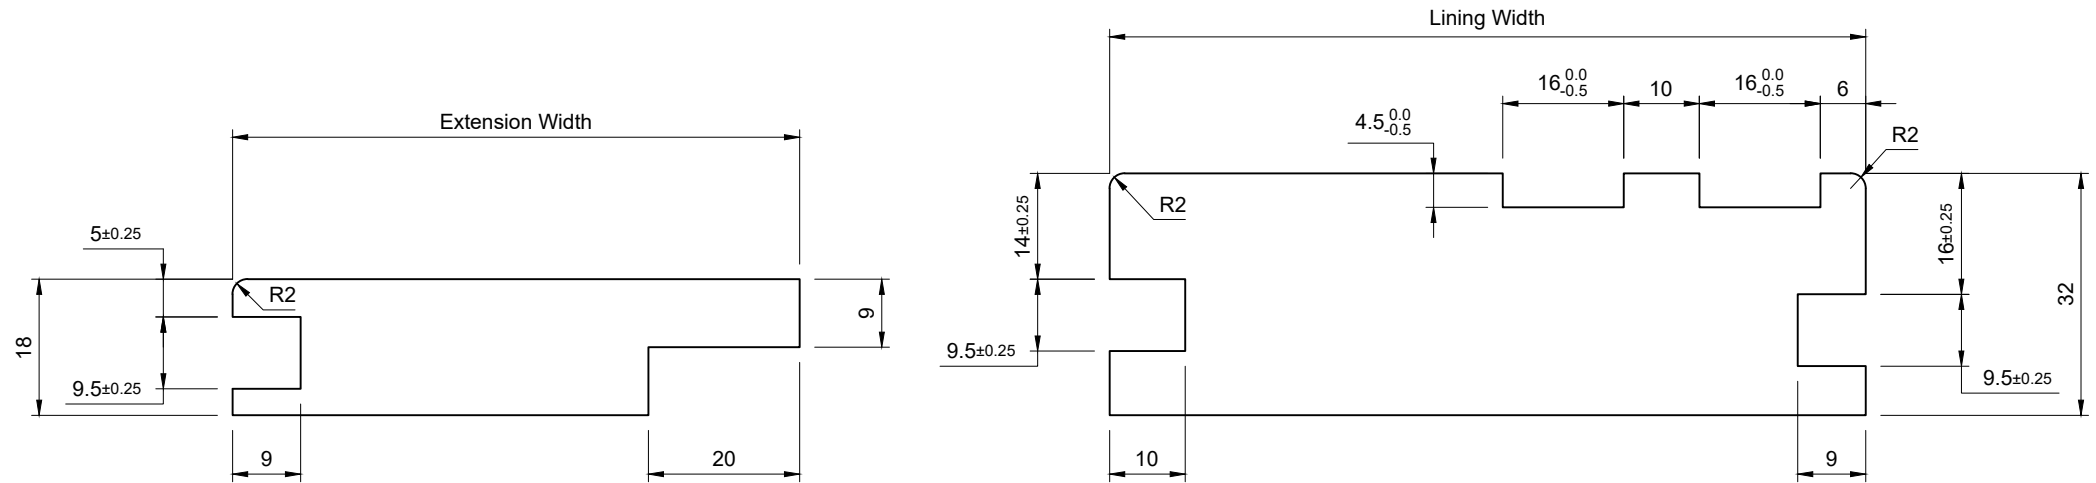

**Notes:**

Extension Head Length = Lining Head Length  
 Extension Head Rebate = Extension Head Length - 36mm  
 Extension Head Rebate Depth = 5mm  
 Extension Jamb Length = Lining Jamb Length + 1mm

Extension Architrave Head Length = Lining Architrave Head Length + 6mm  
 Extension Architrave Jamb Length = Lining Architrave Jamb Length + 1mm

Note: For Planning / Contracts Extension Width = Average Wall Width - 125mm + 10mm Giving +/- 10mm To The Extension  
 Fit Brackets To The Extension Lining

Do Not Scale.

If In Doubt Ask!

Description: **32mm Timber Lining With 18mm Extension - FD60 - Extension To Push Side - Q2F To Both Sides**

|                           |                             |                          |                |   |
|---------------------------|-----------------------------|--------------------------|----------------|---|
| Drawn By: <b>P. Brash</b> | Approved: <b>Approved</b>   | Date: <b>07/01/2021</b>  | Drawing No:    |  <p>Unit 6, Ranskill Court,<br/>Sheffield,<br/>S9 5FZ</p> |
| Size: <b>See Above</b>    | Tolerance: <b>+/- 0.5mm</b> | Fire Rating: <b>FD60</b> | <b>DP19136</b> |   |
| Job No:                   | © Doorpac Ltd               |                          | <b>REV 00</b>  |   |