


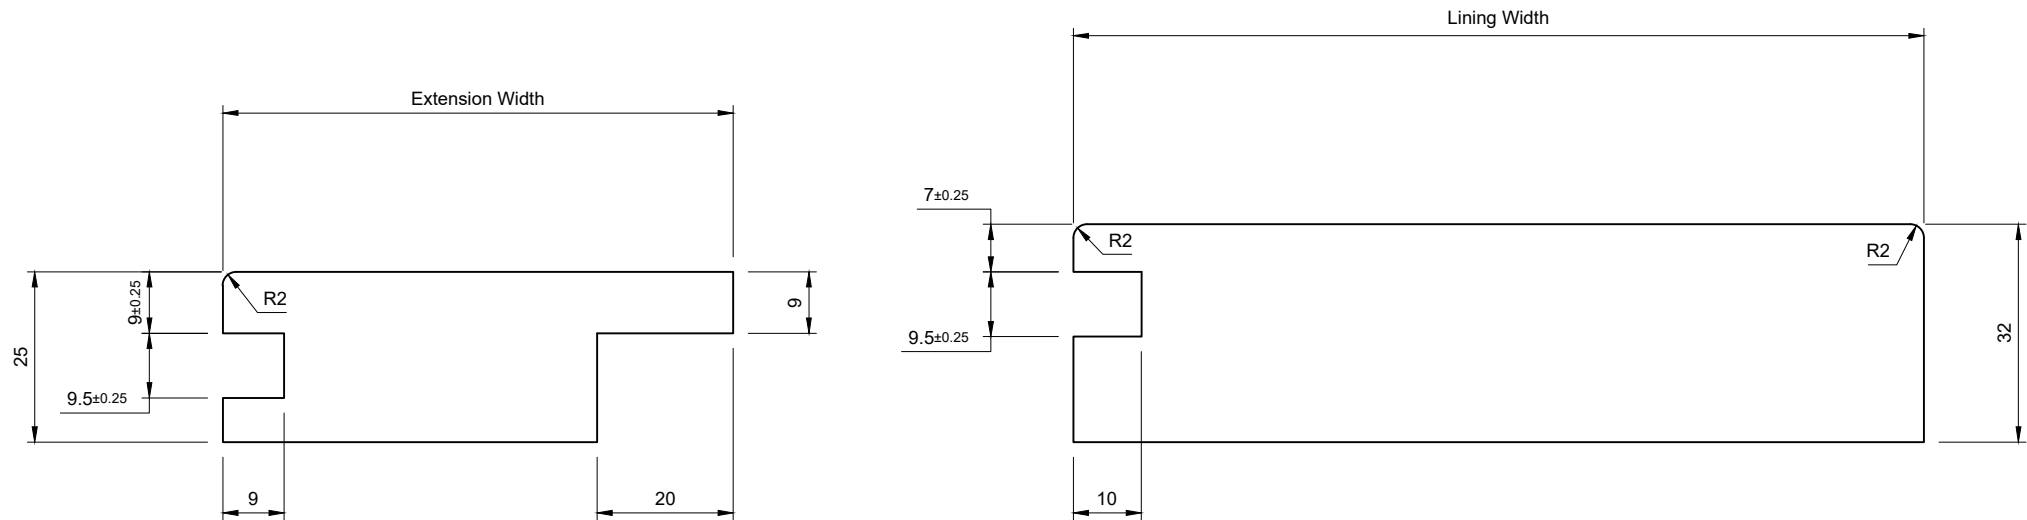

Notes:

Extension Head Length = Lining Head Length
 Extension Head Rebate = Extension Head Length - 50mm
 Extension Head Rebate Depth = 9mm
 Extension Jamb Length = Lining Jamb Length - 2mm

Extension Architrave Head Length = Lining Architrave Head Length
 Extension Architrave Jamb Length = Lining Architrave Jamb Length

Note: For Planning / Contracts Extension Width = Average Wall Width - 125mm + 10mm Giving +/- 10mm To The Extension
 Fit Brackets To The Extension Lining

NB. Extension Jamb Lengths & Architrave Lengths **Exclude** Any Threshold Thickness Fitted To The Bottom Of The Frame.
 Please Add This Thickness To Dimensions When Required.

Do Not Scale.

If In Doubt Ask!

Description: 32mm Timber NFR – With 25mm Extension Groove To Push Side – Q2F Push Side Only					©Doorpac Limited
 creating the perfect opening	Unit 6, Ranskill Court, Sheffield, S9 5FZ.	Size: See Above	Drawing No: DP17971		
		Tolerance: +/- 0.5mm	Drawn By: P. Brash		
		Fire Rating: NFR	Approved: J. Withers		
			Revision: 01		All Dimensions Are In mm Unless Stated.
			Drawn Date: 05/05/2020		