


All Dimensions Are  
In mm Unless Stated.

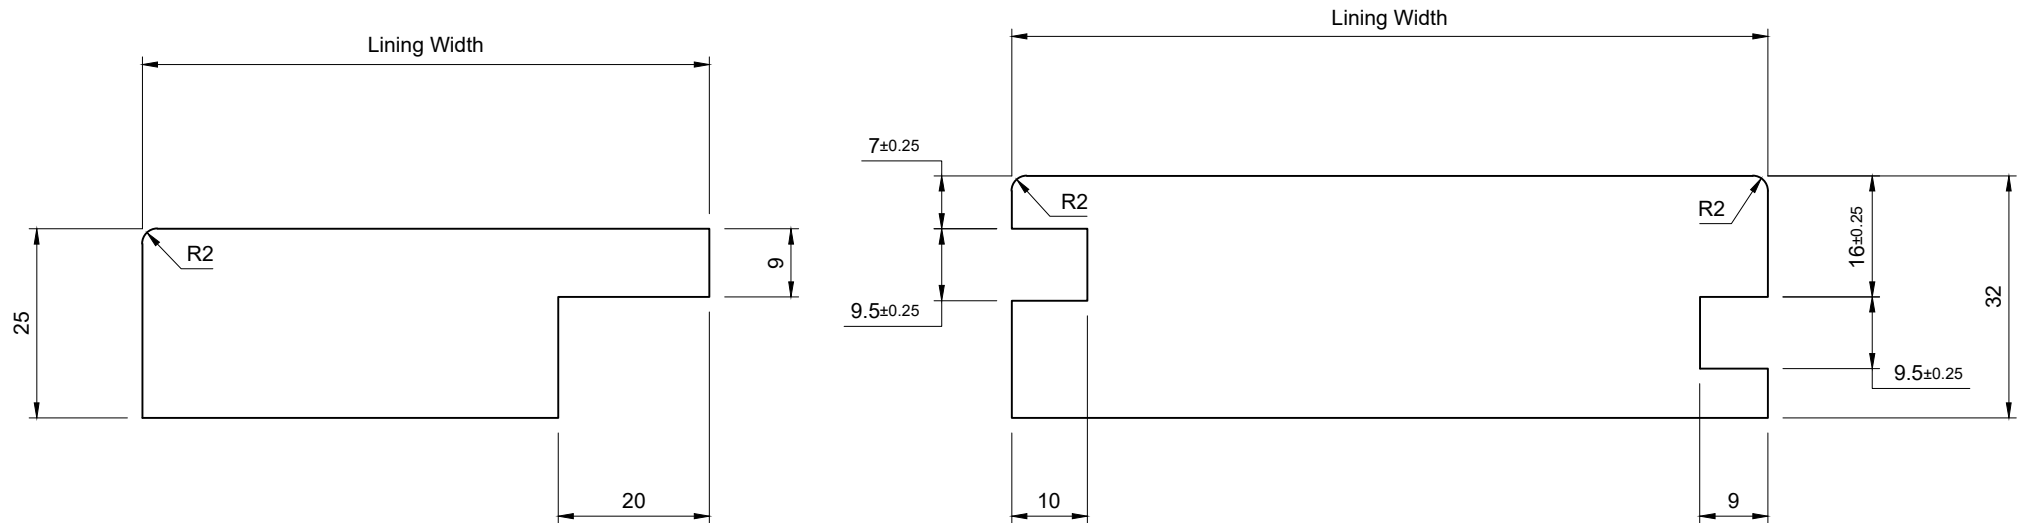

Notes:

Extension Head Length = Lining Head Length  
 Extension Head Rebate = Extension Head Length - 50mm  
 Extension Head Rebate Depth = 9mm  
 Extension Jamb Length = Lining Jamb Length - 2mm

Extension Architrave Head Length = Lining Architrave Head Length  
 Extension Architrave Jamb Length = Lining Architrave Jamb Length

Note: For Planning / Contracts Extension Width = Average Wall Width - 125mm + 10mm Giving +/- 10mm To The Extension  
 Fit Brackets To The Extension Lining

NB. Extension Jamb Lengths & Architrave Lengths **Exclude** Any Threshold Thickness Fitted To The Bottom Of The Frame.  
 Please Add This Thickness To Dimensions When Required.

Do Not Scale.

If In Doubt Ask!

Description: **32mm Timber Lining With 25mm Extension - NFR - Extension To Push Side - Q2F To Pull Side Only**

Drawn By: **P. Brash**

Approved: **Approved**

Date: **18/12/2020**

Drawing No:



Size: **See Above**

Tolerance: **+/- 0.5mm**

Fire Rating: **NFR**

**DP19090**

**REV 01**

Job No:

© Doorpac Ltd