


All Dimensions Are
In mm Unless Stated.

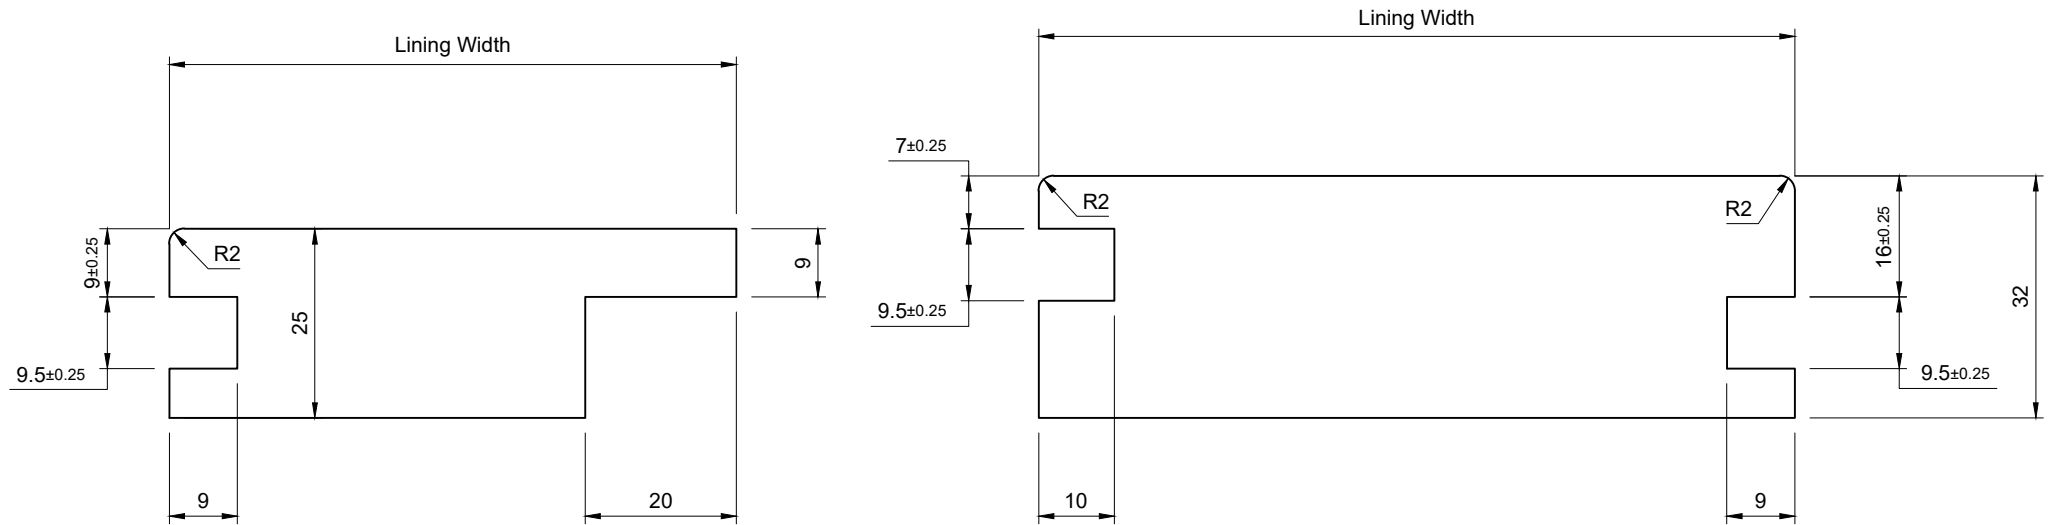

Notes:

Extension Head Length = Lining Head Length
 Extension Head Rebate = Extension Head Length - 50mm
 Extension Head Rebate Depth = 9mm
 Extension Jamb Length = Lining Jamb Length - 2mm

Extension Architrave Head Length = Lining Architrave Head Length
 Extension Architrave Jamb Length = Lining Architrave Jamb Length


Note: For Planning / Contracts Extension Width = Average Wall Width - 125mm + 10mm Giving +/- 10mm To The Extension
 Fit Brackets To The Extension Lining

NB. Extension Jamb Lengths & Architrave Lengths **Exclude** Any Threshold Thickness Fitted To The Bottom Of The Frame.
 Please Add This Thickness To Dimensions When Required.

Do Not Scale.

If In Doubt Ask!

Description: **32mm Timber Lining With 25mm Extension - NFR - Extension To Push Side - Q2F To Both Sides**

Drawn By: P. Brash	Approved: Approved	Date: 18/12/2020	Drawing No:	 <p>Unit 6, Ranskill Court, Sheffield, S9 5FZ</p>
Size: See Above	Tolerance: +/- 0.5mm	Fire Rating: NFR	DP19091	
Job No:	© Doorpac Ltd		REV 01	