


All Dimensions Are  
In mm Unless Stated.

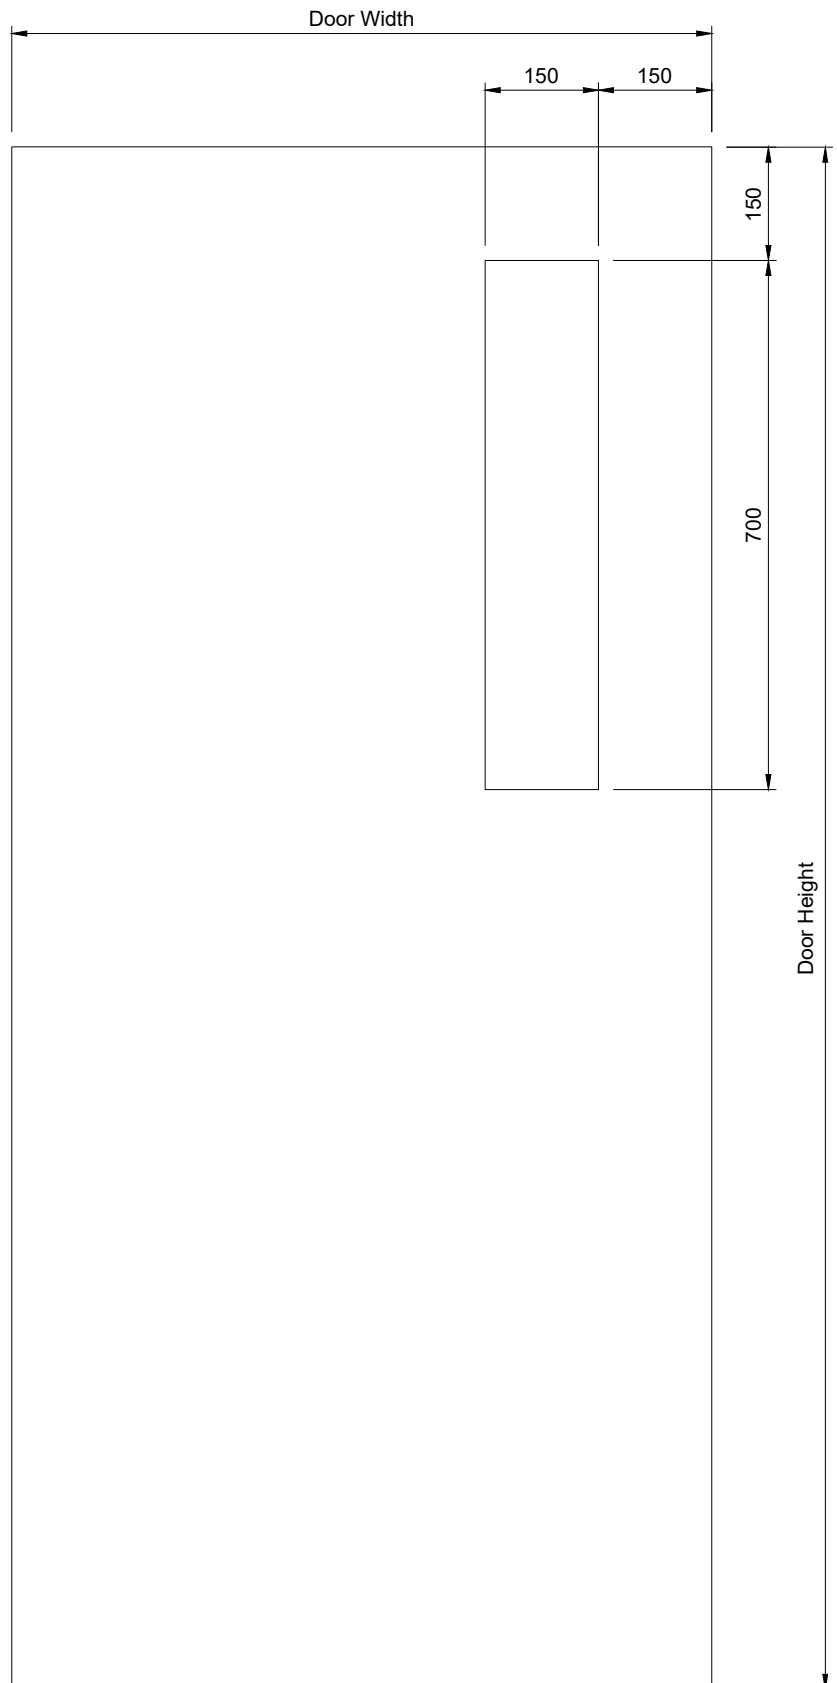

#### Please Note:-

Size Given Is The **FINISHED** Aperture  
Size In The Door

For A FD30 Door The Visible Glass Area  
Is Reduced By 30mm In Width & Height  
Due To The Bead Thickness

On FD60 Doors The Machined Aperture  
Is Lined With 6mm Hardwood. The  
Finished Aperture Is Reduced By 12mm  
In Width & Height

The Visible Glass Area Is Reduced By  
50mm In Width & Height Due To The  
Bead Thickness


| Fire Rating | Glass                              | Glazing System |
|-------------|------------------------------------|----------------|
| NFR         | 6.4mm Laminated & Various Acoustic | DP11906        |
| FD30        | 7mm Pyroguard                      | DP15680        |
| FD60        | Pyrobelite 12                      | DP17980        |
| FD60/30     | Pyrobel 16                         | DP17980        |

|                     | Width | Height |
|---------------------|-------|--------|
| Finished Dimensions | 150   | 700    |
| Glass               | 145   | 693    |

Do Not Scale.

If In Doubt Ask!

Description: **Doorpac Standard Aperture - 3G - 150 x 700mm (150mm Top & Side Margins)**

|                            |                             |                               |                |  |
|----------------------------|-----------------------------|-------------------------------|----------------|--|
| Drawn By: <b>O BOOY</b>    | Approved: <b>Approved</b>   | Date: <b>27/01/2026</b>       | Drawing No:    | <br>Unit 6, Ranskill Court,<br>Sheffield,<br>S9 5FZ |
| Size: <b>1981mm/2040mm</b> | Tolerance: <b>+/- 0.5mm</b> | Fire Rating: <b>NFR/FD30/</b> | <b>DP18524</b> |  |
| Job No: <b>N/A</b>         | © Doorpac Ltd               | <b>FD60</b>                   | <b>Rev 05</b>  |  |