


All Dimensions Are
In mm Unless Stated.

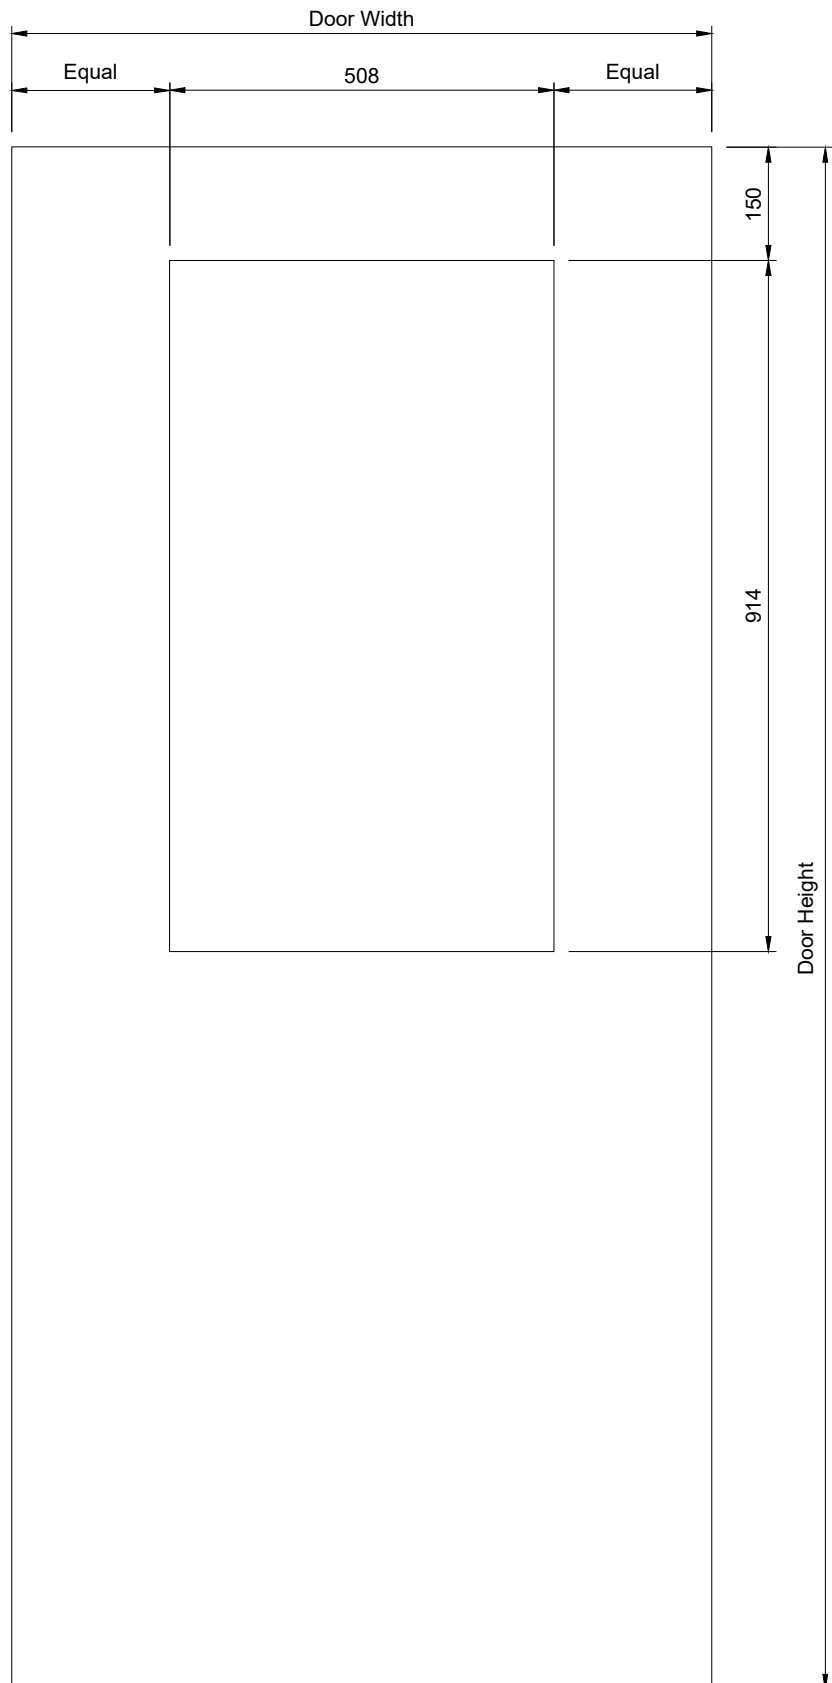

Please Note:-

Size Given Is The **FINISHED** Aperture
Size In The Door

For A Non Fire Rated Door The Visible
Glass Area Is Reduced By 30mm In
Width & Height Due To The Bead
Thickness


On FD30 & FD60 Doors The Machined
Aperture Is Lined With 6mm Hardwood.
The Finished Aperture Is Reduced By
12mm In Width & Height

The Visible Glass Area Is Reduced By
50mm In Width & Height Due To The
Bead Thickness

Fire Rating	Glass	Glazing System
NFR	6.4mm Laminated & Various Acoustic	DP11906
FD30/30	Pyrobel 16	DP15664
FD60/60	Pyrobel 25	DP15533

	Width	Height
Finished Dimensions	508	914
Glass	503	907

Description: **Doorpac Standard Aperture - 8G - 508 x 914mm (150mm Top & Centered in Width)**

Drawn By: P. Brash	Approved: Approved	Date: 27/01/2026	Drawing No:	 Unit 6, Ranskill Court, Sheffield, S9 5FZ
Size: 1981mm/2040mm	Tolerance: +/- 0.5mm	Fire Rating: NFR/FD30/FD60	DP18529	
Job No: N/A	© Doorpac Ltd		Rev 04	