


All Dimensions Are
In mm Unless Stated.

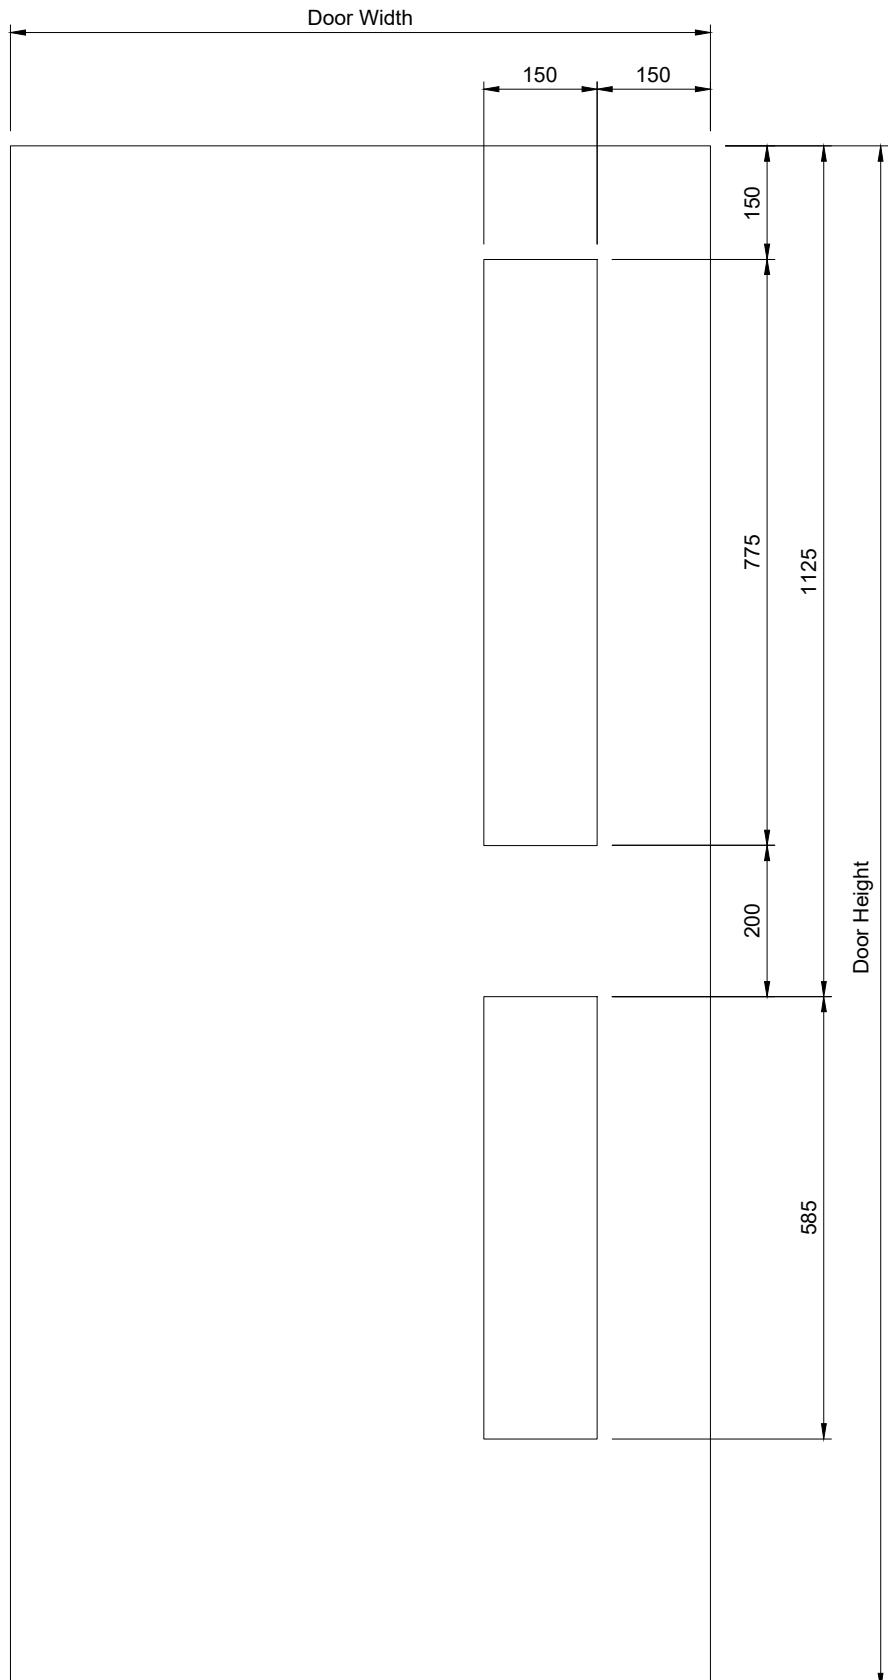

Please Note:-

Size Given Is The **FINISHED** Aperture
Size In The Door

For A FD30 Door The Visible Glass Area
Is Reduced By 30mm In Width & Height
Due To The Bead Thickness

On FD60 Doors The Machined Aperture
Is Lined With 6mm Hardwood. The
Finished Aperture Is Reduced By 12mm
In Width & Height

The Visible Glass Area Is Reduced By
50mm In Width & Height Due To The
Bead Thickness

<u>Fire Rating</u>	<u>Glass</u>	<u>Glazing System</u>
NFR	6.4mm Laminated & Various Acoustic	DP11906
FD30	7mm Pyroguard	DP15680
FD60	Pyrobelite 12	DP17980
FD60/30	Pyrobel 16	DP17980

<u>Top</u>	<u>Width</u>	<u>Height</u>
Finished Dimensions	150	775
Glass	145	768

<u>Bottom</u>	<u>Width</u>	<u>Height</u>
Finished Dimensions	150	585
Glass	145	578

Do Not Scale.

If In Doubt Ask!

Description: **Doorpac Standard Aperture - 16G (DDA Compliant)- 150 x 775mm & 150 x 585mm (150mm Top & Side Margins)**

Drawn By: **P. Brash**

Size: 1981mm/2040mm

Job No: **N/A**

Approved: **Approved**

Tolerance: **+/- 0.5mm**

© Doorpac Ltd

Date: **27/01/2026**

Fire Rating: **NFR/FD30/
FD60**

Drawing No:
**DP18532
Rev 04**

doorpac
Unit 6, Ranskill Court,
Sheffield,
S9 5FZ