


All Dimensions Are
In mm Unless Stated.

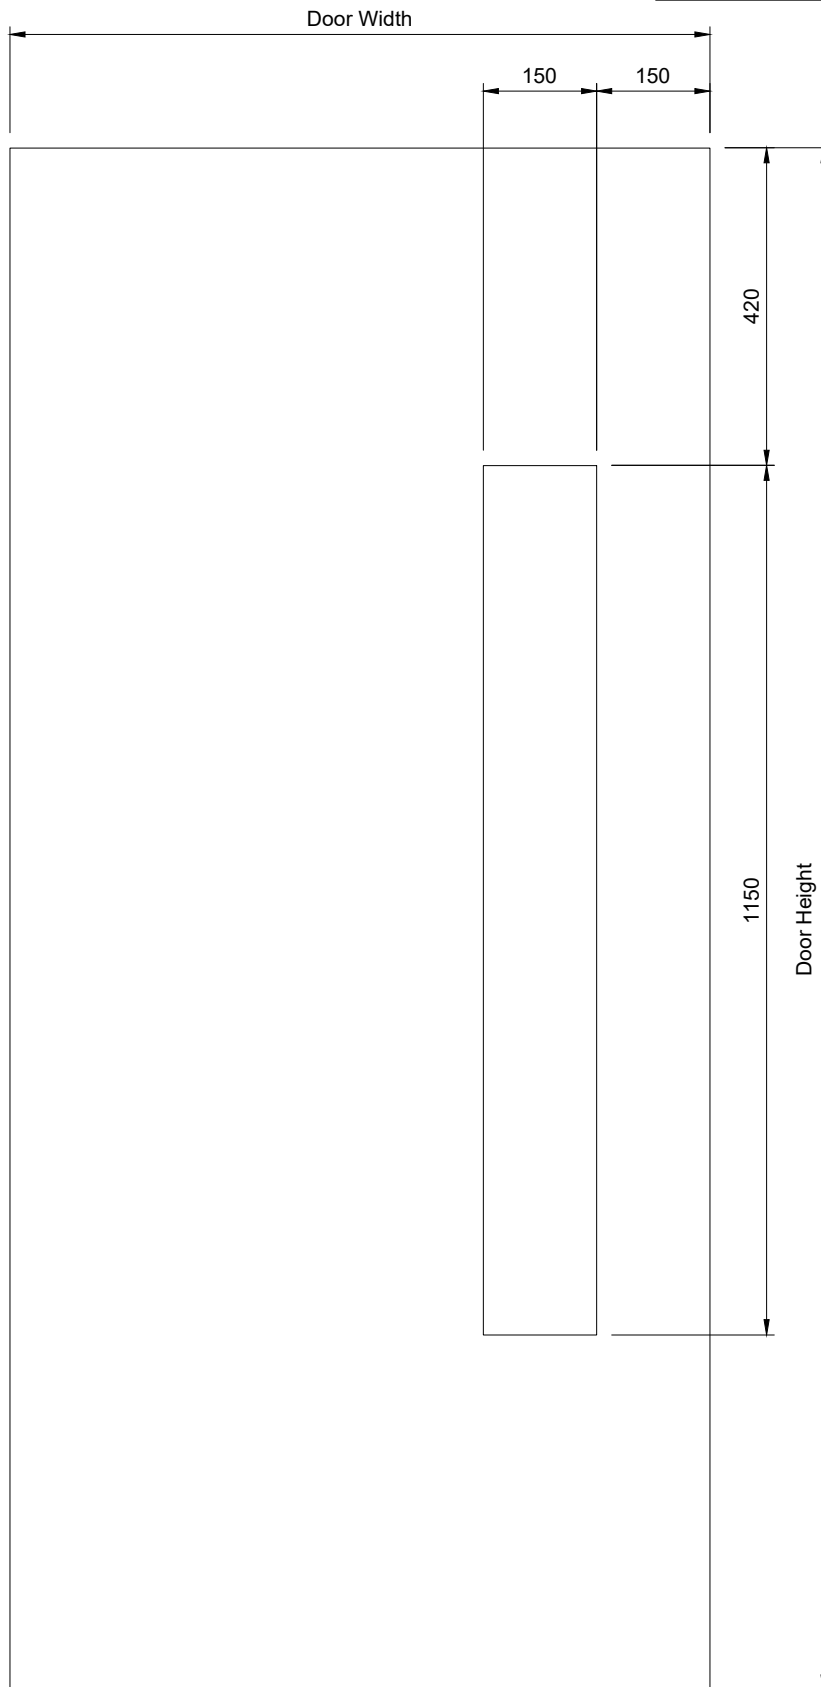

Please Note:-

Size Given Is The **FINISHED** Aperture
Size In The Door

For A FD30 Door The Visible Glass Area
Is Reduced By 30mm In Width & Height
Due To The Bead Thickness

On FD60 Doors The Machined Aperture
Is Lined With 6mm Hardwood. The
Finished Aperture Is Reduced By 12mm
In Width & Height

The Visible Glass Area Is Reduced By
50mm In Width & Height Due To The
Bead Thickness


Fire Rating	Glass	Glazing System
NFR	6.4mm Laminated & Various Acoustic	DP11906
FD30	7mm Pyroguard (44mm Core)	DP15680
FD30	7mm Pyroguard (54mm Strebord Core)	DP19884
FD60	Pyrobelite 12	DP17980
FD60/30	Pyrobel 16	DP17980

	Width	Height
Finished Dimensions	150	1150
Glass	145	1143

Do Not Scale.

If In Doubt Ask!

Description: **Doorpac Standard Aperture - 18G (DDA Compliant) - 150 x 1150mm (150mm Side & 420mm Top Margins)**

Drawn By: P. Brash	Approved: Approved	Date: 27/01/2026	Drawing No: DP18533	 <p>Unit 6, Ranskill Court, Sheffield, S9 5FZ</p>
Size: 1981mm/2040mm	Tolerance: +/- 0.5mm	Fire Rating: NFR/FD30/	Rev 06	
Job No: N/A	© Doorpac Ltd	FD60		