


All Dimensions Are
In mm Unless Stated.

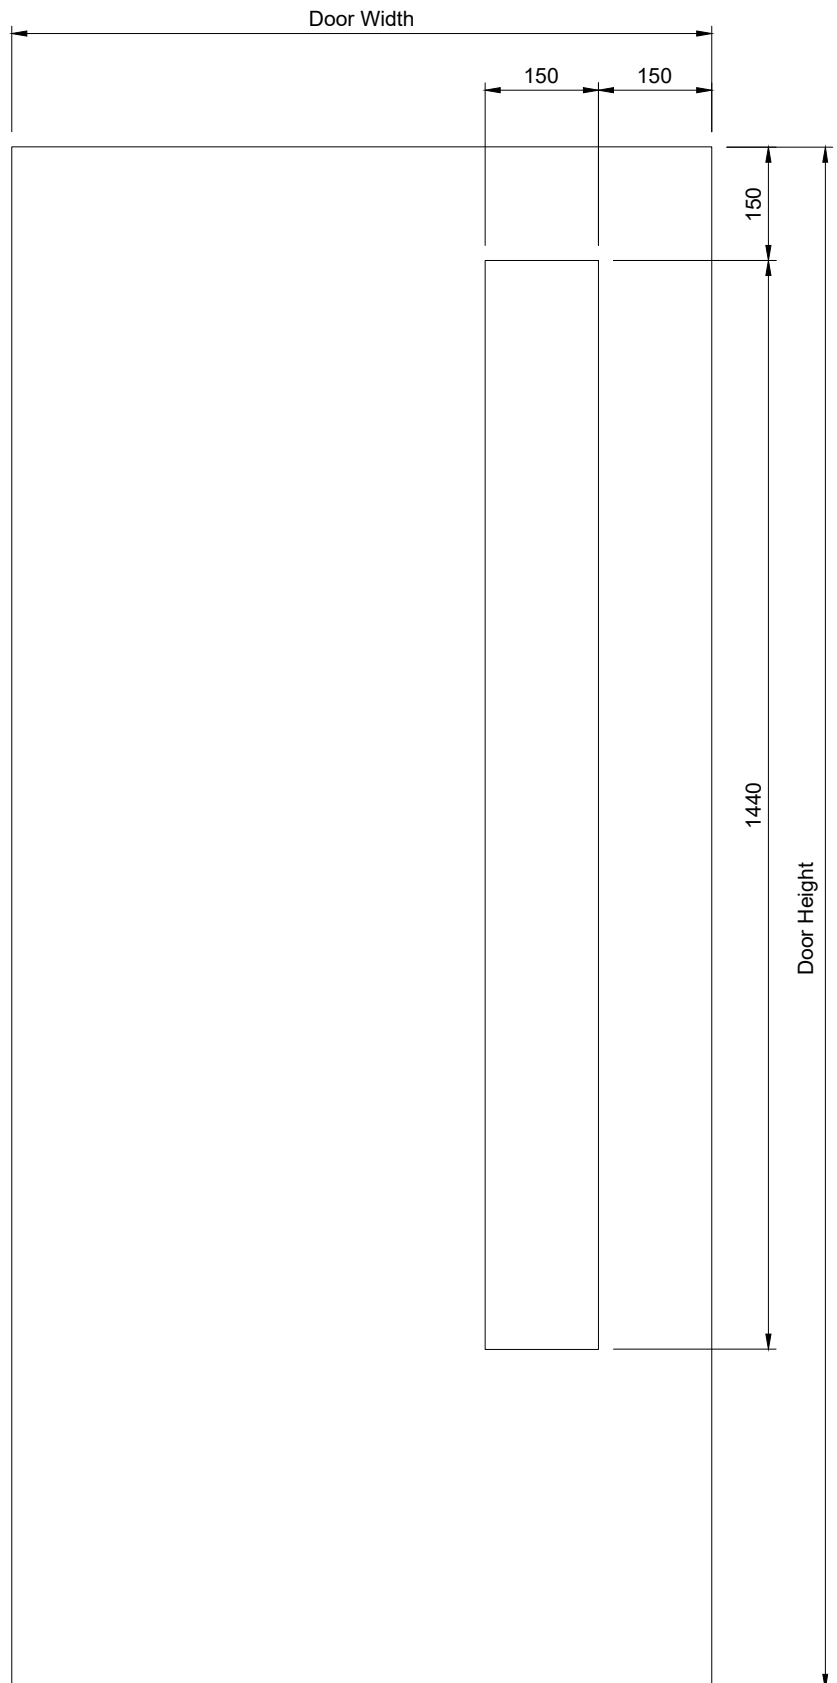

Please Note:-

Size Given Is The **FINISHED** Aperture
Size In The Door

For A FD30 Door The Visible Glass Area
Is Reduced By 30mm In Width & Height
Due To The Bead Thickness

On FD60 Doors The Machined Aperture
Is Lined With 6mm Hardwood. The
Finished Aperture Is Reduced By 12mm
In Width & Height

The Visible Glass Area Is Reduced By
50mm In Width & Height Due To The
Bead Thickness

Fire Rating	Glass	Glazing System
NFR	6.4mm Laminated & Various Acoustic	DP11906
FD30	7mm Pyroguard	DP15680
FD60	Pyrobelite 12	DP17980
FD60/30	Pyrobel 16	DP17980

	Width	Height
Finished Dimensions	150	1440
Glass	145	1433

Description: **Doorpac Standard Aperture - 20G - 150 x 1440mm (150mm Top & Side Margins)**

Drawn By: P. Brash	Approved: Approved	Date: 27/01/2026	Drawing No:	 Unit 6, Ranskill Court, Sheffield, S9 5FZ
Size: 1981mm/2040mm	Tolerance: +/- 0.5mm	Fire Rating: NFR/FD30/	DP18534	
Job No: N/A	© Doorpac Ltd	FD60	Rev 04	