

Please Note:-

Size Given Is The **FINISHED** Aperture Size In The Door


For A Non Fire Rated Door The Visible Glass Area Is Reduced By 30mm In Width & Height Due To The Bead Thickness

On FD30 & FD60 Doors The Machined Aperture Is Lined With 6mm Hardwood. The Finished Aperture Is Reduced By 12mm In Width & Height

The Visible Glass Area Is Reduced By 50mm In Width & Height Due To The Bead Thickness

Aperture	Width	Height
Finished Dimensions	450	700
Glass	445	695


Fire Rating	Glass	Glazing System
NFR	6.4mm Laminated & Various Acoustic	DP11906
FD30/30	Pyrobel 16	DP15664 Rev02
FD60/60	Pyrobel 25	DP15533 Rev04

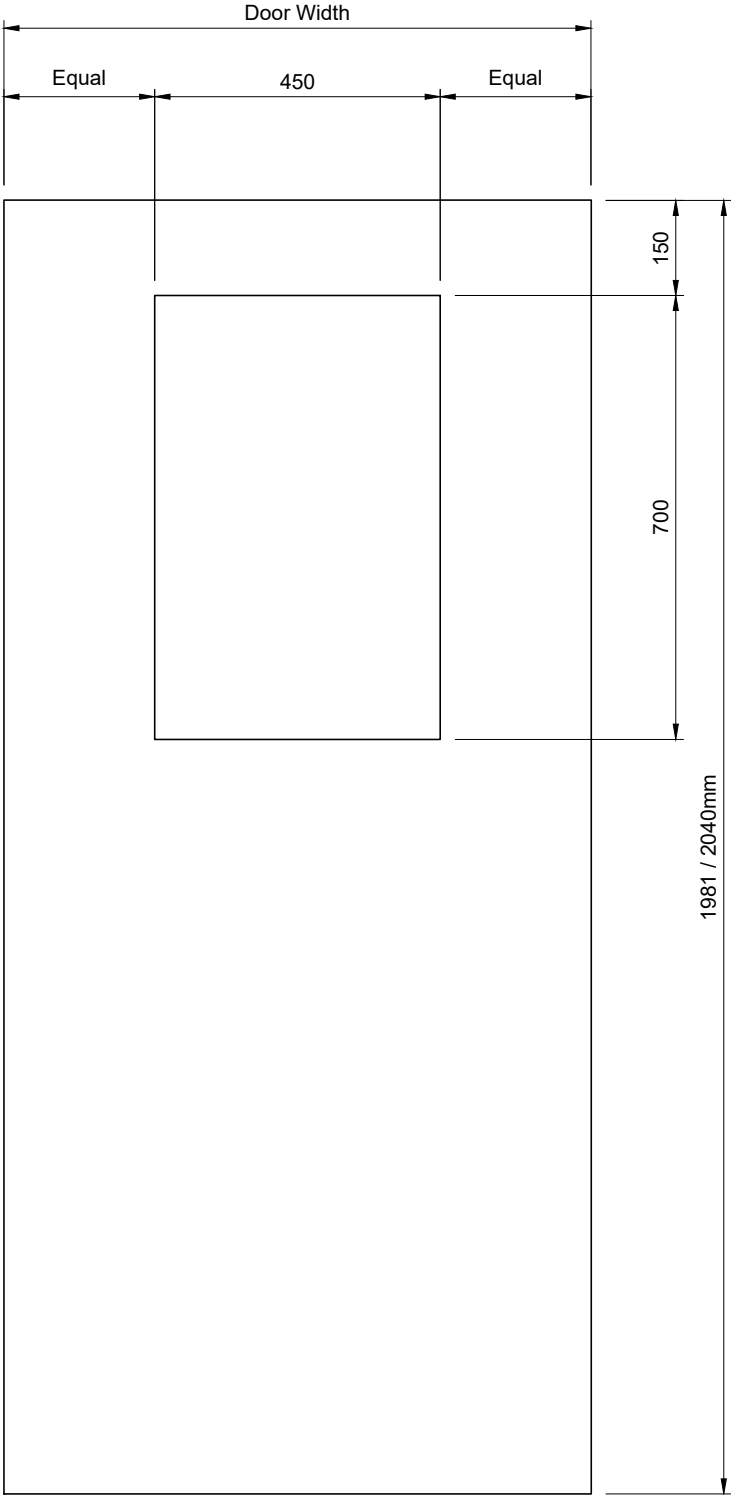

Do Not Scale.

If In Doubt Ask!

Description: **Doorpac Standard Aperture - 2G - 450 x 700mm (150mm Top & Centered in Width)**

Drawn By: P. Brash	Approved:	Date: 15/05/2025	Drawing No:	 Unit 6, Ranskill Court, Sheffield, S9 5FZ
Size: 1981mm/2040mm	Tolerance: +/- 0.5mm	Fire Rating: NFR/FD30/FD60	DP18523	
Job No: N/A	© Doorpac Ltd		Rev 03	