

**Please Note:-**

Size Given Is The **FINISHED**  
Aperture Size In The Door

For A FD30 Door The Visible Glass  
Area Is Reduced By 30mm In Width  
& Height Due To The Bead  
Thickness


On FD60 Doors The Machined  
Aperture Is Lined With 6mm  
Hardwood. The Finished Aperture Is  
Reduced By 12mm In Width &  
Height

The Visible Glass Area Is Reduced  
By 50mm In Width & Height Due To  
The Bead Thickness


Top Aperture	Width	Height
Finished Dimensions	150	700
Glass	145	695

Bottom Aperture	Width	Height
Finished Dimensions	150	700
Glass	145	695

Fire Rating	Glass	Glazing System
NFR	6.4mm Laminated & Various Acoustic	DP11906
FD30	7mm Pyroguard	DP15680
FD60	Pyrobelite 12	DP17980
FD60/30	Pyrobel 16	DP17980

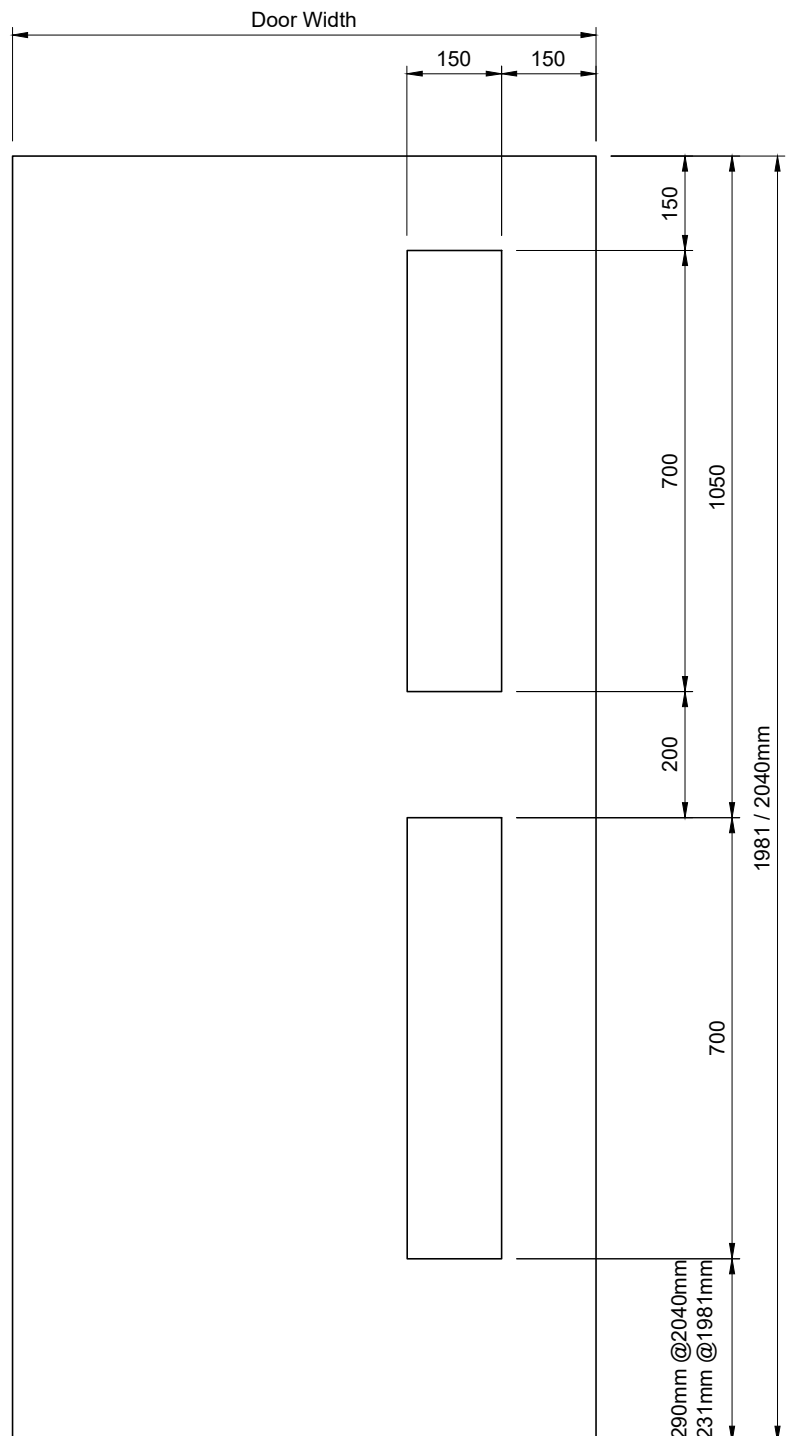

Description: **Doorpac Standard Aperture - 5G (DDA Compliant) - 150 x 700mm & 150 x 700mm (150mm Top & Side Margins)**

Drawn By: <b>P. Brash</b>	Approved:	Date: <b>16/05/2025</b>	Drawing No:	 Unit 6, Ranskill Court, Sheffield, S9 5FZ
Size: <b>1981mm/2040mm</b>	Tolerance: <b>+/- 0.5mm</b>	Fire Rating: <b>NFR/FD30/</b>	<b>DP18526</b>	
Job No: <b>N/A</b>	© Doorpac Ltd	<b>FD60</b>	<b>Rev 03</b>	