

**Please Note:-**

Size Given Is The **FINISHED**  
Aperture Size In The Door


For A Non Fire Rated Door The  
Visible Glass Area Is Reduced By  
30mm In Width & Height Due To  
The Bead Thickness

On FD30 & FD60 Doors The  
Machined Aperture Is Lined With  
6mm Hardwood. The Finished  
Aperture Is Reduced By 12mm In  
Width & Height


The Visible Glass Area Is Reduced  
By 50mm In Width & Height Due To  
The Bead Thickness

Aperture	Width	Height
Finished Dimensions	508	914
Glass	503	909

Fire Rating	Glass	Glazing System
NFR	6.4mm Laminated & Various Acoustic	DP11906
FD30/30	Pyrobel 16	DP15664 Rev02
FD60/60	Pyrobel 25	DP15533 Rev04

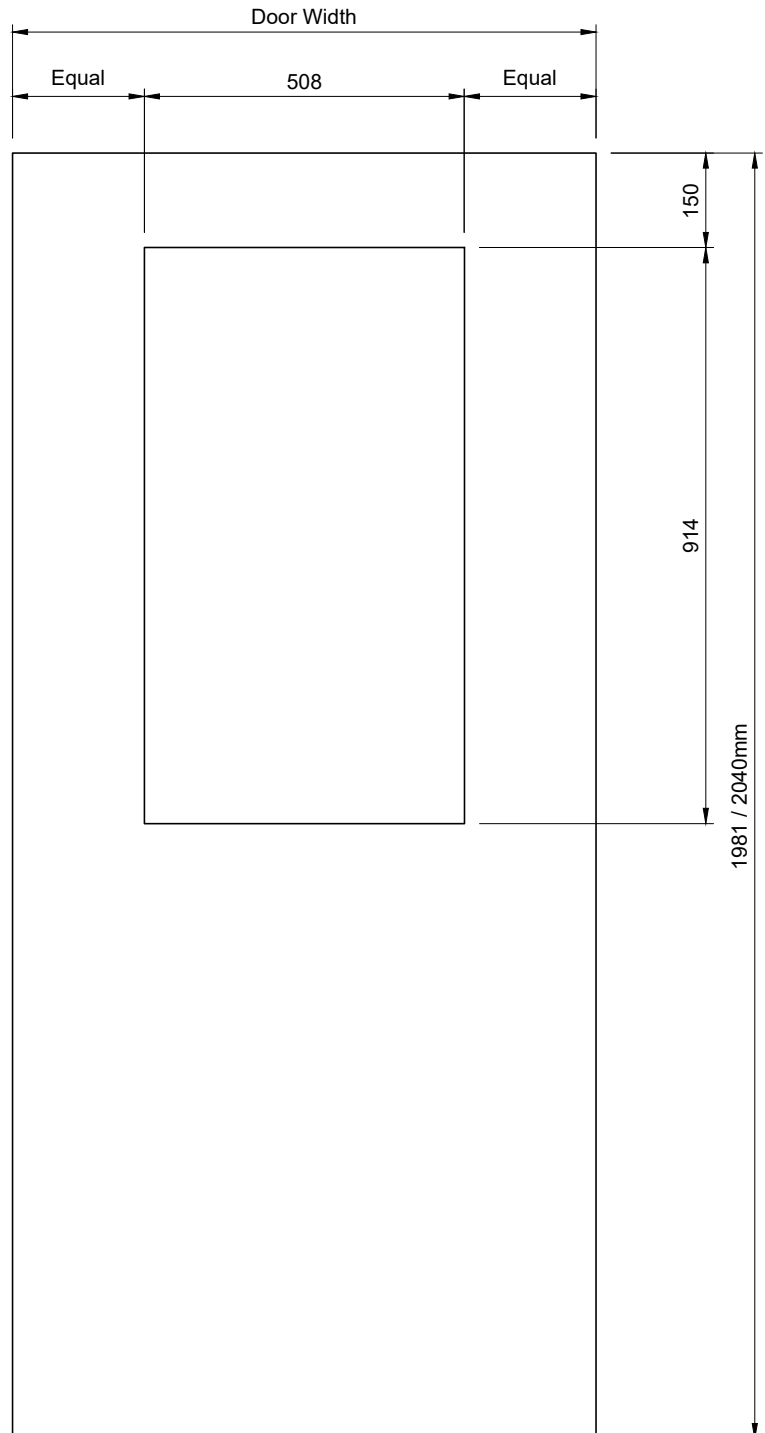

Description: **Doorpac Standard Aperture - 8G - 508 x 914mm (150mm Top & Centered in Width)**

Drawn By: <b>P. Brash</b>	Approved:	Date: <b>15/05/2025</b>	Drawing No:	 Unit 6, Ranskill Court, Sheffield, S9 5FZ
Size: <b>1981mm/2040mm</b>	Tolerance: <b>+/- 0.5mm</b>	Fire Rating: <b>NFR/FD30/</b>	<b>DP18529</b>	
Job No: <b>N/A</b>	© Doorpac Ltd	<b>FD60</b>	<b>Rev 03</b>	