

Please Note:-

Size Given Is The **FINISHED**
Aperture Size In The Door

For A FD30 Door The Visible Glass
Area Is Reduced By 30mm In Width
& Height Due To The Bead
Thickness


On FD60 Doors The Machined
Aperture Is Lined With 6mm
Hardwood. The Finished Aperture Is
Reduced By 12mm In Width &
Height

The Visible Glass Area Is Reduced
By 50mm In Width & Height Due To
The Bead Thickness

Top Aperture	Width	Height
Finished Dimensions	150	775
Glass	145	770

Bottom Aperture	Width	Height
Finished Dimensions	150	585
Glass	145	580


Fire Rating	Glass	Glazing System
NFR	6.4mm Laminated & Various Acoustic	DP11906
FD30	7mm Pyroguard	DP15680
FD60	Pyrobelite 12	DP17980
FD60/30	Pyrobel 16	DP17980

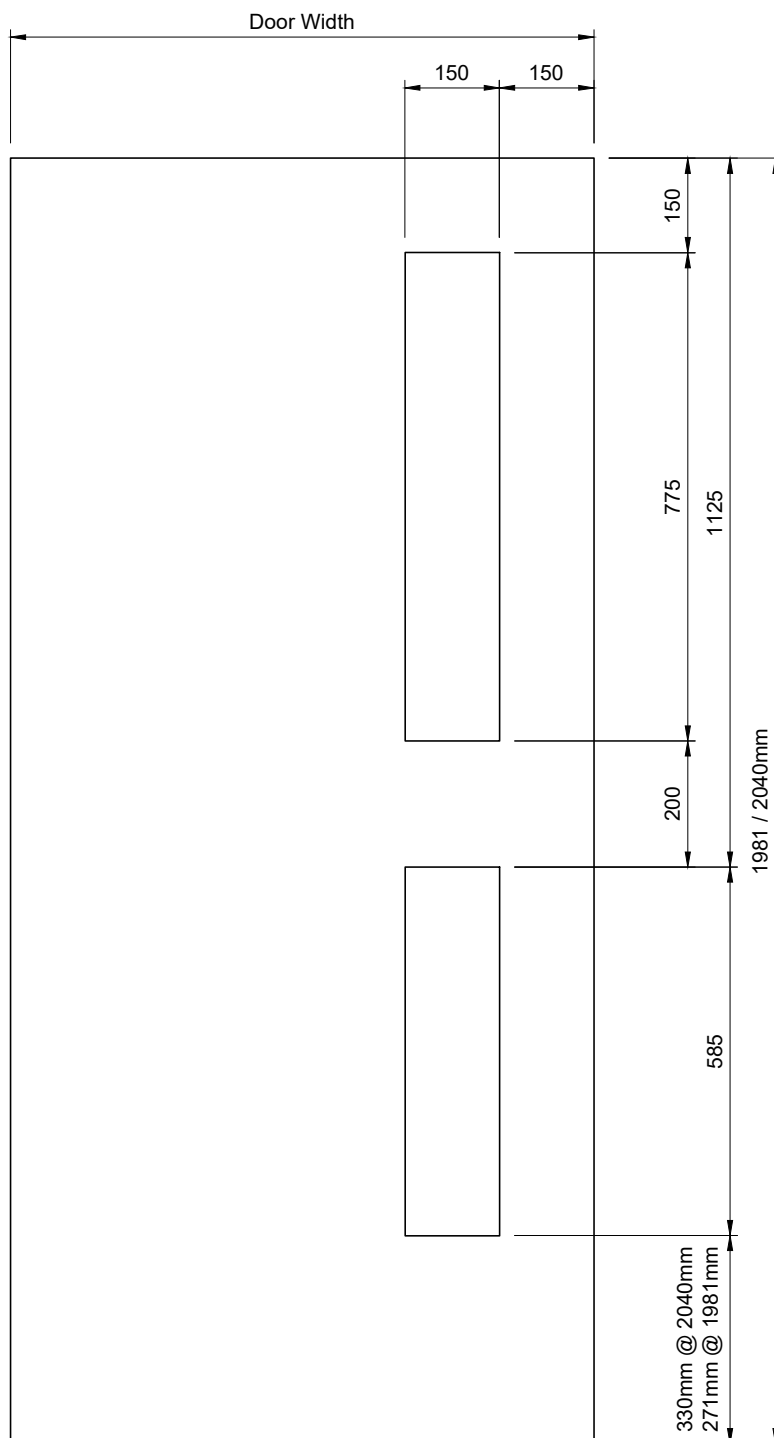

Do Not Scale.

If In Doubt Ask!

Description: **Doorpac Standard Aperture - 16G (DDA Compliant)- 150 x 775mm & 150 x 585mm (150mm Top & Side Margins)**

Drawn By: P. Brash	Approved:	Date: 16/05/2025	Drawing No:	 Unit 6, Ranskill Court, Sheffield, S9 5FZ
Size: 1981mm/2040mm	Tolerance: +/- 0.5mm	Fire Rating: NFR/FD30/	DP18532	
Job No: N/A	© Doorpac Ltd	FD60	Rev 03	