

Please Note:-

Size Given Is The **FINISHED**
Aperture Size In The Door


For A FD30 Door The Visible Glass
Area Is Reduced By 30mm In Width
& Height Due To The Bead
Thickness

On FD60 Doors The Machined
Aperture Is Lined With 6mm
Hardwood. The Finished Aperture Is
Reduced By 12mm In Width &
Height

The Visible Glass Area Is Reduced
By 50mm In Width & Height Due To
The Bead Thickness

Aperture	Width	Height
Finished Dimensions	150	1150
Glass	145	1145


Fire Rating	Glass	Glazing System
NFR	6.4mm Laminated & Various Acoustic	DP11906
FD30	7mm Pyroguard (44mm Core)	DP15680
FD30	7mm Pyroguard (54mm Strebord Core)	DP19884
FD60	Pyrobelite 12	DP17980
FD60/30	Pyrobel 16	DP17980

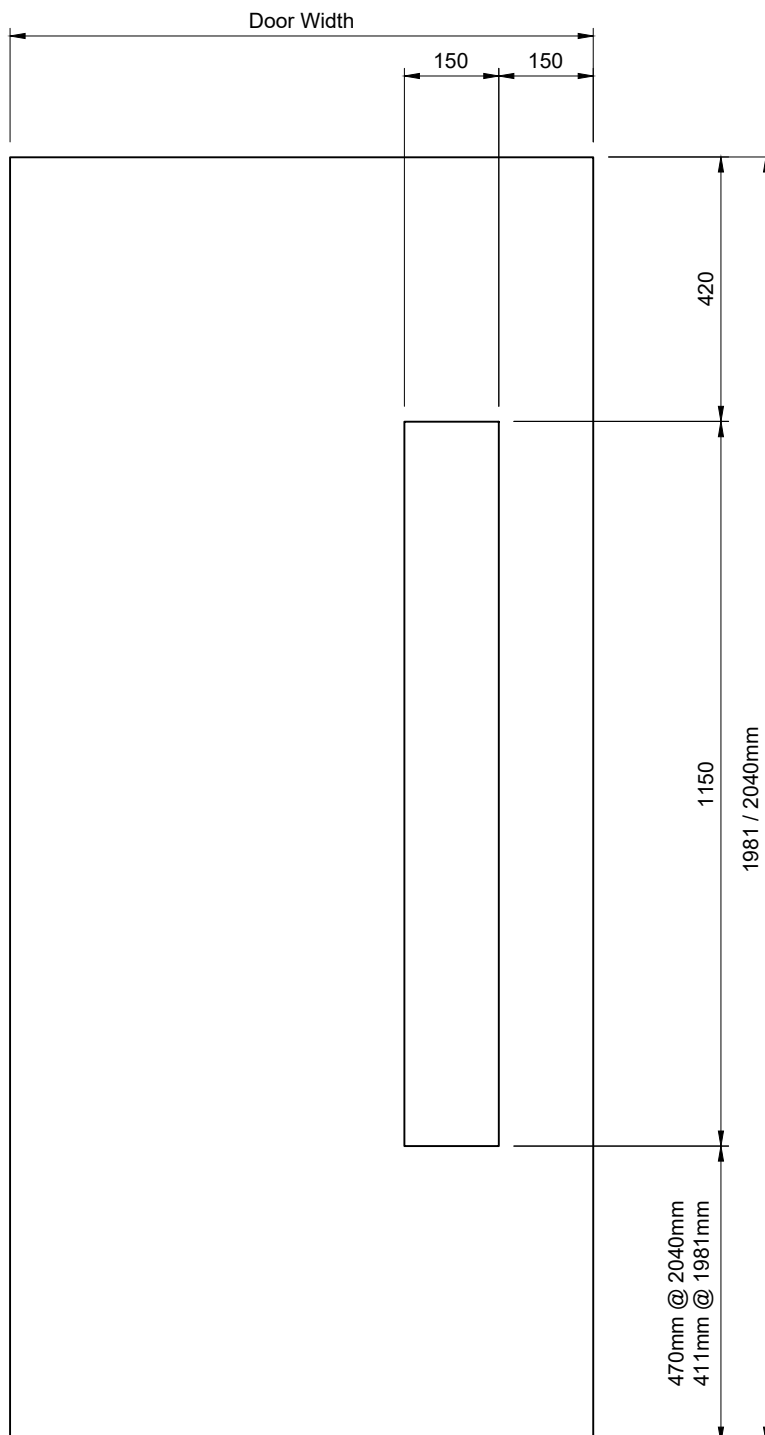

Do Not Scale.

If In Doubt Ask!

Description: **Doorpac Standard Aperture - 18G (DDA Compliant) - 150 x 1150mm (150mm Side & 420mm Top Margins)**

Drawn By: P. Brash	Approved:	Date: 18/07/2025	Drawing No:	 <p>Unit 6, Ranskill Court, Sheffield, S9 5FZ</p>
Size: 1981mm/2040mm	Tolerance: +/- 0.5mm	Fire Rating: NFR/FD30/	DP18533	
Job No: N/A	© Doorpac Ltd	FD60	Rev 05	