

Please Note:-

Size Given Is The **FINISHED**
Aperture Size In The Door


For A FD30 Door The Visible Glass
Area Is Reduced By 30mm In Width
& Height Due To The Bead
Thickness

On FD60 Doors The Machined
Aperture Is Lined With 6mm
Hardwood. The Finished Aperture Is
Reduced By 12mm In Width &
Height

The Visible Glass Area Is Reduced
By 50mm In Width & Height Due To
The Bead Thickness

Top Aperture	Width	Height
Finished Dimensions	150	1440
Glass	145	1435

Fire Rating	Glass	Glazing System
NFR	6.4mm Laminated & Various Acoustic	DP11906
FD30	7mm Pyroguard	DP15680
FD60	Pyrobelite 12	DP17980
FD60/30	Pyrobel 16	DP17980

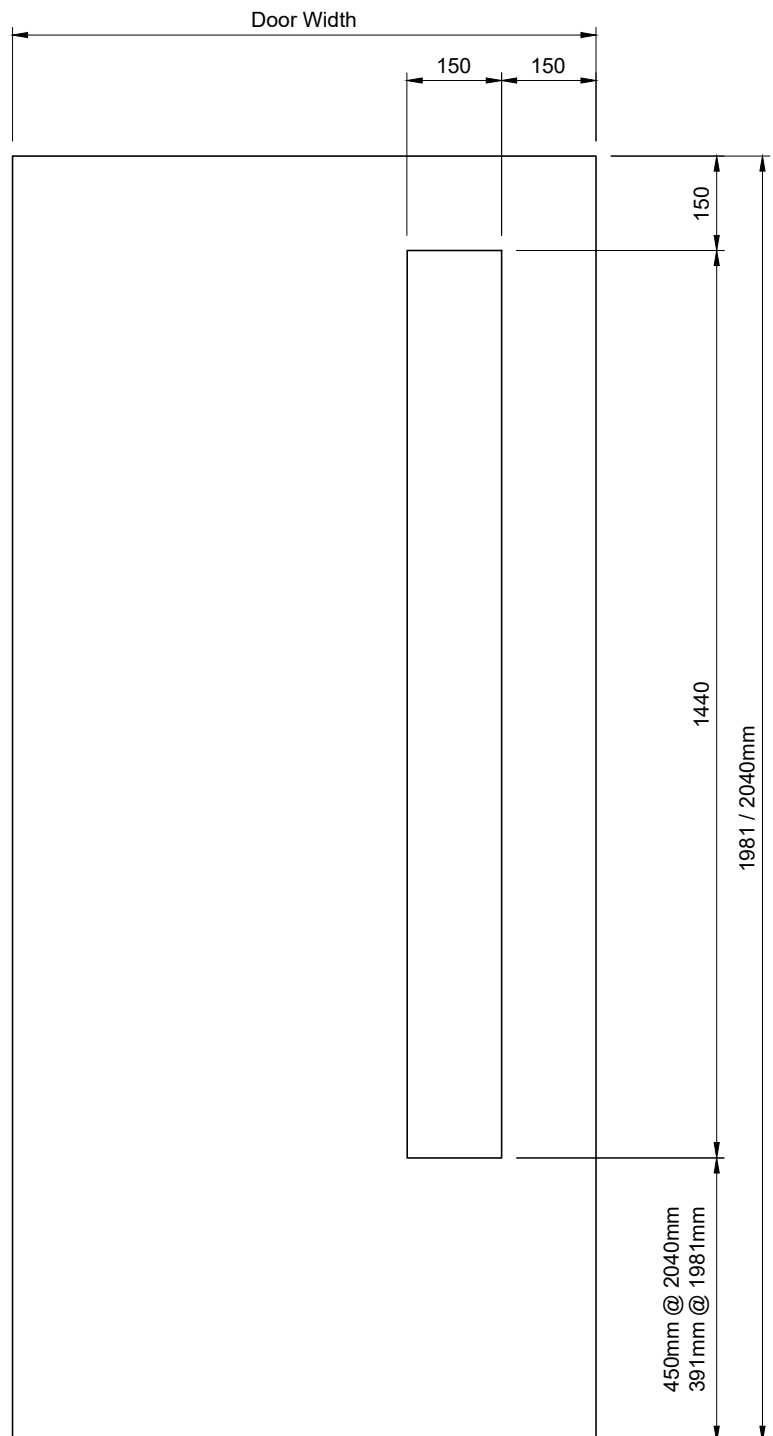

Description: **Doorpac Standard Aperture - 20G - 150 x 1440mm (150mm Top & Side Margins)**

Drawn By: P. Brash	Approved:	Date: 16/05/2025	Drawing No:	 Unit 6, Ranskill Court, Sheffield, S9 5FZ
Size: 1981mm/2040mm	Tolerance: +/- 0.5mm	Fire Rating: NFR/FD30/	DP18534	
Job No: N/A	© Doorpac Ltd	FD60	Rev 03	