

Size Given Is The **Finished** Aperture Size
In The Door


For FD30 & FD60 Doors The Machined
Aperture Is Fitted A Hardwood Security
Bead With A 6mm Integral Liner. The
Finished Aperture Is Therefore Reduced By
12mm In Width & Height

For FD30 Doors The Visible Glass Area Is
Reduced By A Further 30mm In Width &
Height Due To The Bead Thickness

For FD60 Doors The Visible Glass Area Is
Reduced By A Further 50mm In Width &
Height Due To The Bead Thickness

Aperture	Width	Height
Finished Dimensions	150	1480
Glass	145	1475


Fire Rating	Glass	Glazing System
FD30	Pyrobelite 9EG	DP15959
FD60	Pyrobel 16EG	DP15983

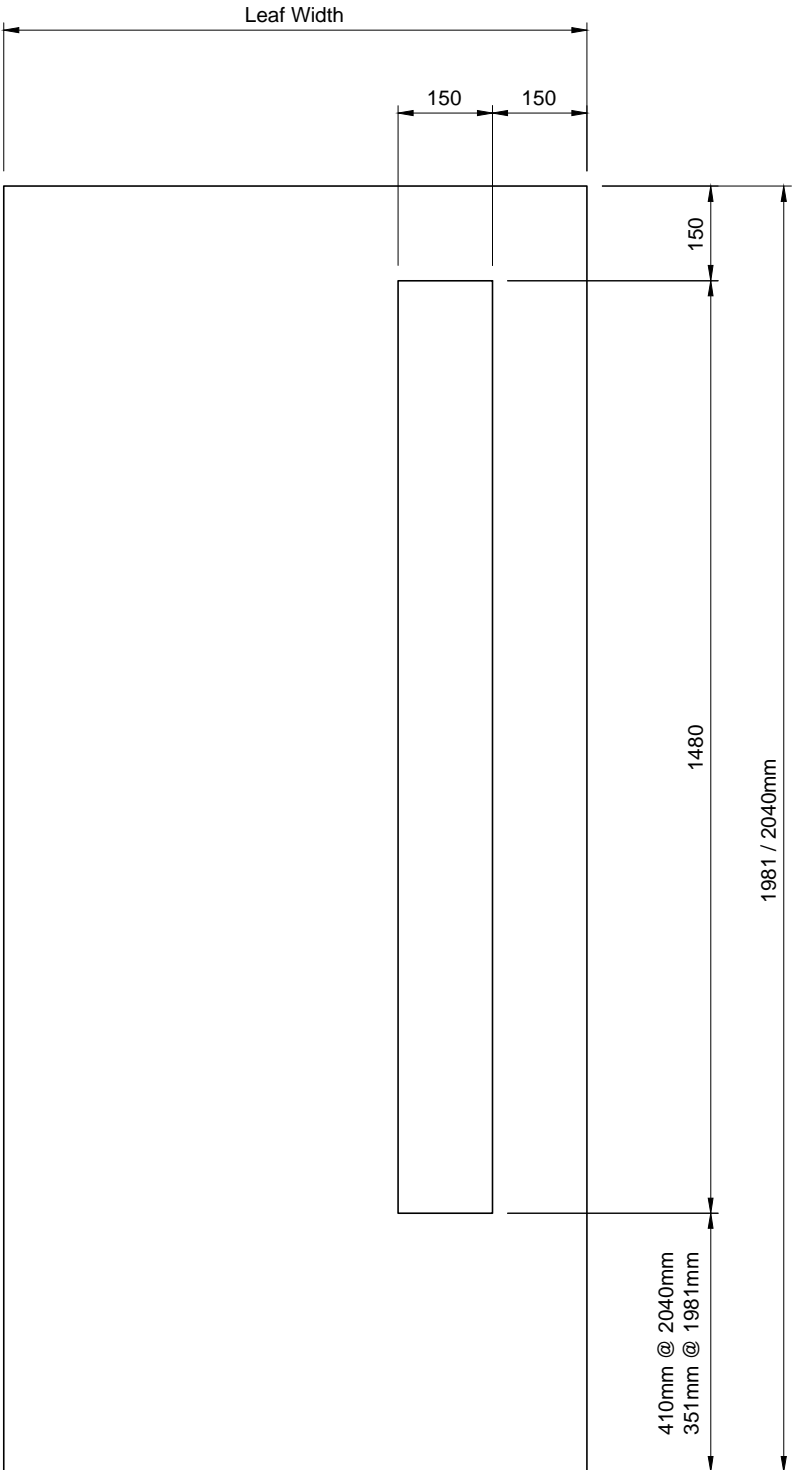

Do Not Scale.

If In Doubt Ask!

Description: **Doorpac Standard Aperture - PAS24 (DDA Compliant)**

Drawn By: P. Brash	Approved:	Revision:	Date: 22/02/2023	Drawing No:	 DP18535 Unit 6, Ranskill Court, Sheffield, S9 5FZ
Size: 1981/2040mm Door	Tolerance: ± 0.5mm		Fire Rating:	Rev00	
Job No:	© Doorpac Ltd		FD30S & FD60S		