

Please Note:-


Size Given Is The **MACHINED**
Aperture Size In The Door

On FD30 & FD60 Doors The
Machined Aperture Is Lined With
6mm Hardwood. The Machined
Aperture Is Reduced By 12mm In
Width & Height

The Visible Glass Area Is Reduced
By 50mm In Width & Height Due To
The Bead Thickness

	Width	Height
Machined Aperture	462	462
Lined Aperture	450	450
Glass	445	445


Fire Rating	Glass	Glazing System
FD30/30	Pyrobel 16	DP15664 Rev02
FD60/60	Pyrobel 25	DP15533 Rev04

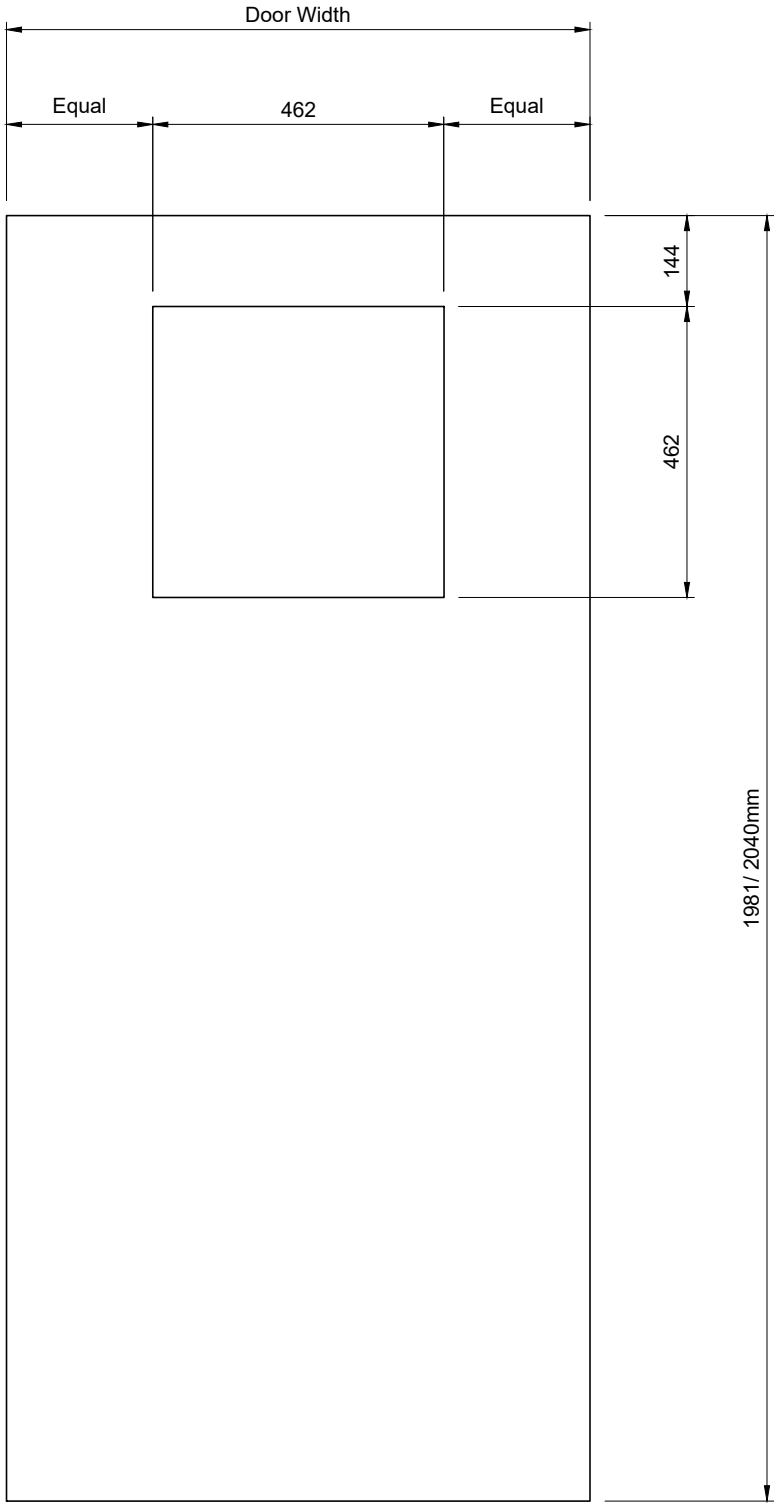

Do Not Scale.

If In Doubt Ask!

Description: **Doorpac Standard Aperture - 1G - 450 x 450mm - 150mm Top Margin & Centred In Width - FD30/30 & FD60/60 Machining**

Drawn By: P. Brash	Approved: Approved	Date: 15/05/2025	Drawing No:	 Unit 6, Ranskill Court, Sheffield, S9 5FZ
Size: 1981mm/2040mm	Tolerance: +/- 0.5mm	Fire Rating: FD30/30	DP21392	
Job No:	© Doorpac Ltd	FD60/60	Rev 02	