

Please Note:-


Size Given Is The **MACHINED**
Aperture Size In The Door

On FD60 Doors The Machined
Aperture Is Lined With 6mm
Hardwood. The Machined Aperture
Is Reduced By 12mm In Width &
Height

The Visible Glass Area Is Reduced
By 50mm In Width & Height Due To
The Bead Thickness

	Width	Height
Machined Aperture	162	462
Lined Aperture	150	450
Glass	145	445


Fire Rating	Glass	Glazing System
FD60	Pyrobelite 12	DP17980
FD60/30	Pyrobel 16	DP17980

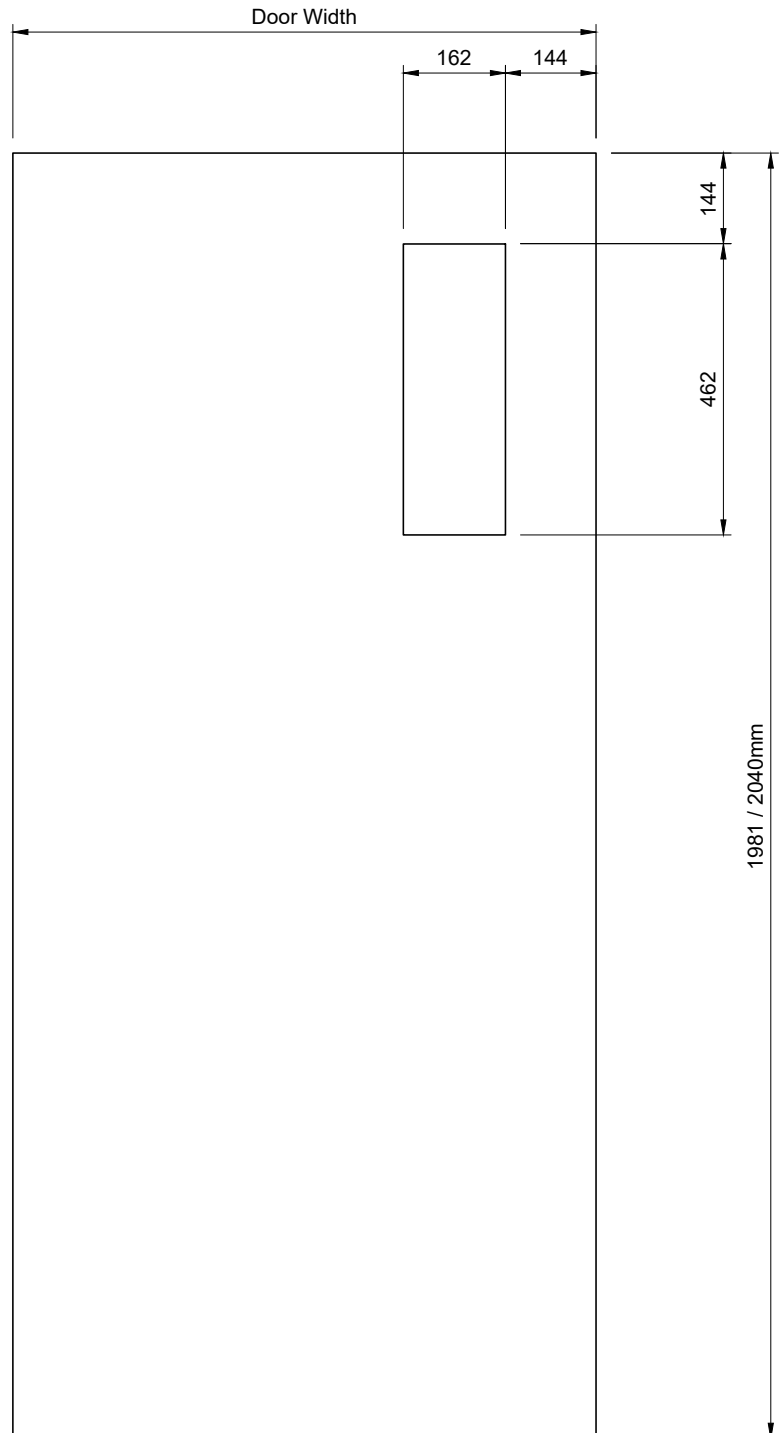

Do Not Scale.

If In Doubt Ask!

Description **Doorpac Standard Aperture - 4G - 150 x 450mm - 150mm Top & Side Margins - FD60 Machining**

Drawn By: P. Brash	Approved: Approved	Date: 16/05/2025	Drawing No:	 Unit 6, Ranskill Court, Sheffield, S9 5FZ
Size: 1981mm/2040mm	Tolerance: +/- 0.5mm	Fire Rating: FD60	DP21395	
Job No: N/A	© Doorpac Ltd	FD60/30	Rev 01	