

Please Note:-

Size Given Is The **MACHINED**
Aperture Size In The Door


On FD60 Doors The Machined
Aperture Is Lined With 6mm
Hardwood. The Machined Aperture
Is Reduced By 12mm In Width &
Height

The Visible Glass Area Is Reduced
By 50mm In Width & Height Due To
The Bead Thickness


Top Aperture	Width	Height
Machined Aperture	162	712
Lined Aperture	150	700
Glass	145	695

Bottom Aperture	Width	Height
Machined Aperture	162	712
Lined Aperture	150	700
Glass	145	695

Fire Rating	Glass	Glazing System
FD60	Pyrobelite 12	DP17980 Rev02
FD60/30	Pyrobel 16	DP17980

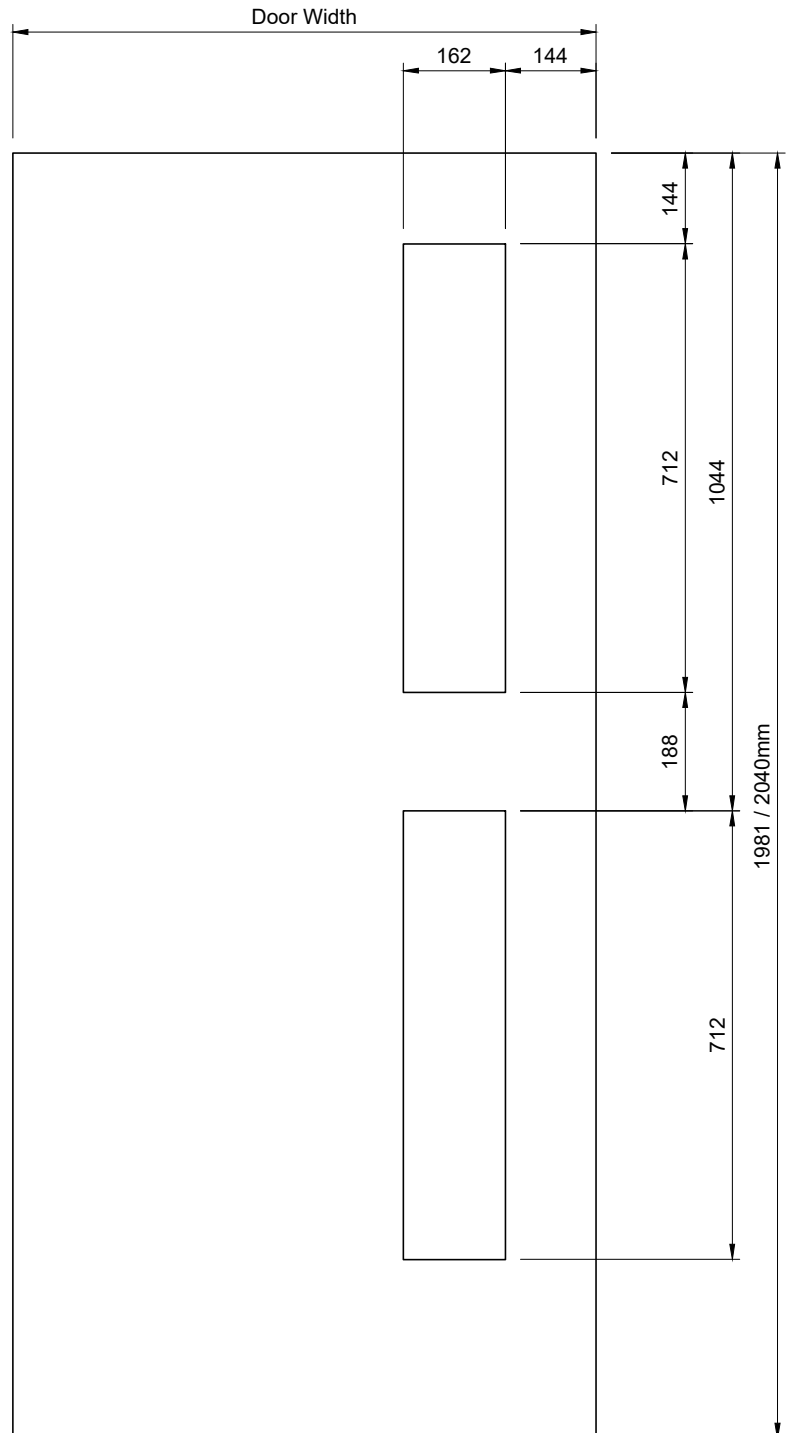

Description **Doorpac Standard Aperture - 5G (DDA Compliant) - 150 x 700mm - 150mm Top & Side Margins & 150 x 700mm - 1050mm Top & 150mm Side Margins - FD60 Machining**

Drawn By: P. Brash	Approved:	Date: 16/05/2025	Drawing No:	 Unit 6, Ranskill Court, Sheffield, S9 5FZ
Size: 1981mm/2040mm	Tolerance: +/- 0.5mm	Fire Rating: FD60	DP21396	
Job No: N/A	© Doorpac Ltd	FD60/30	Rev 01	