

Please Note:-


Size Given Is The **MACHINED**
Aperture Size In The Door

On FD30 & FD60 Doors The
Machined Aperture Is Lined With
6mm Hardwood. The Machined
Aperture Is Reduced By 12mm In
Width & Height


The Visible Glass Area Is Reduced
By 50mm In Width & Height Due To
The Bead Thickness

	Width	Height
Machined Aperture	520	926
Lined Aperture	508	914
Glass	503	909

Fire Rating	Glass	Glazing System
FD30/30	Pyrobel 16	DP15664 Rev02
FD60/60	Pyrobel 25	DP15533 Rev04

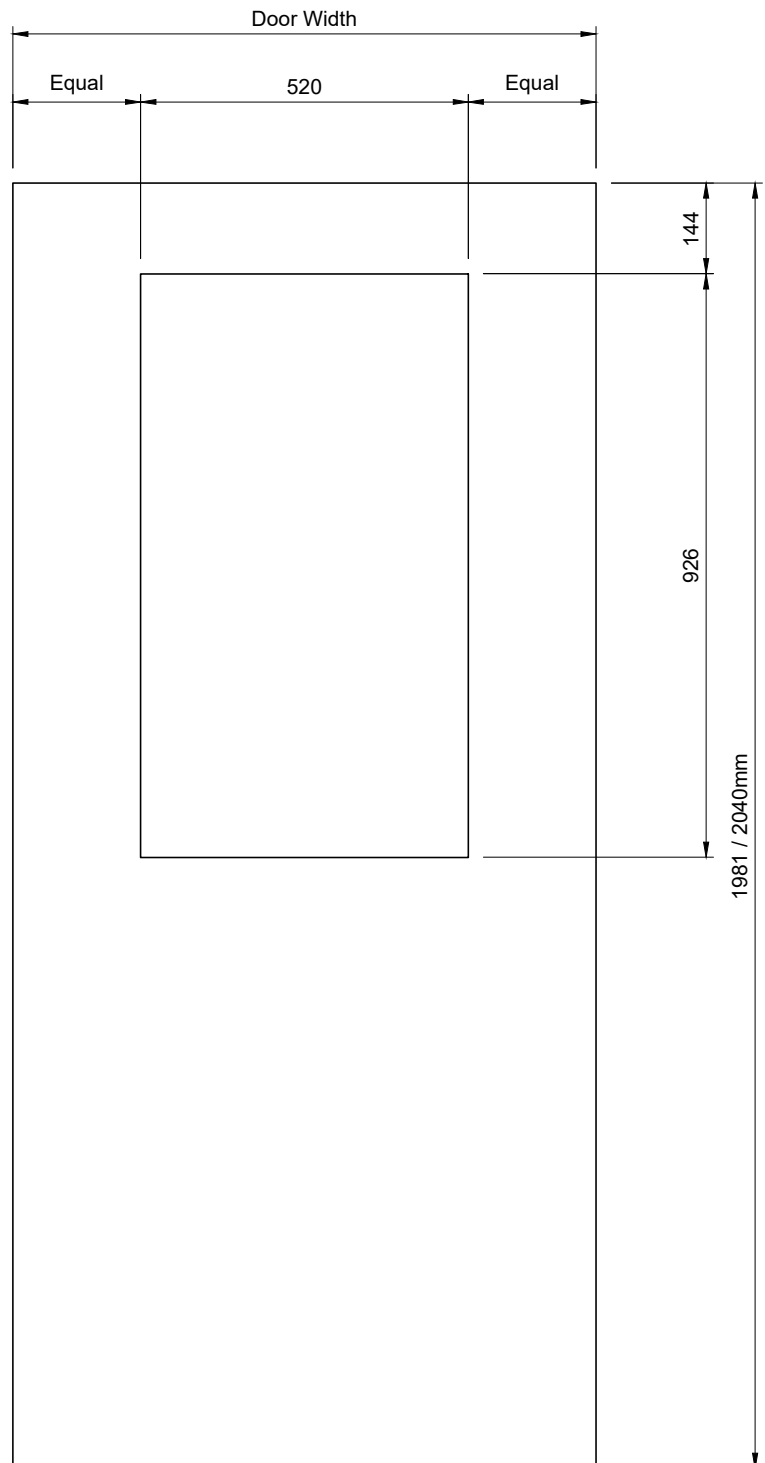

Description: **Doorpac Standard Aperture - 8G - 508 x 914mm - 150mm Top Margin & Centred In Width - FD30/30 & FD60/60 Machining**

Drawn By: P. Brash	Approved:	Date: 15/05/2025	Drawing No:	 Unit 6, Ranskill Court, Sheffield, S9 5FZ
Size: 1981mm/2040mm	Tolerance: +/- 0.5mm	Fire Rating: FD30/30 FD60/60	DP21398	
Job No: N/A	© Doorpac Ltd		Rev 01	