


All Dimensions Are
In mm Unless Stated.

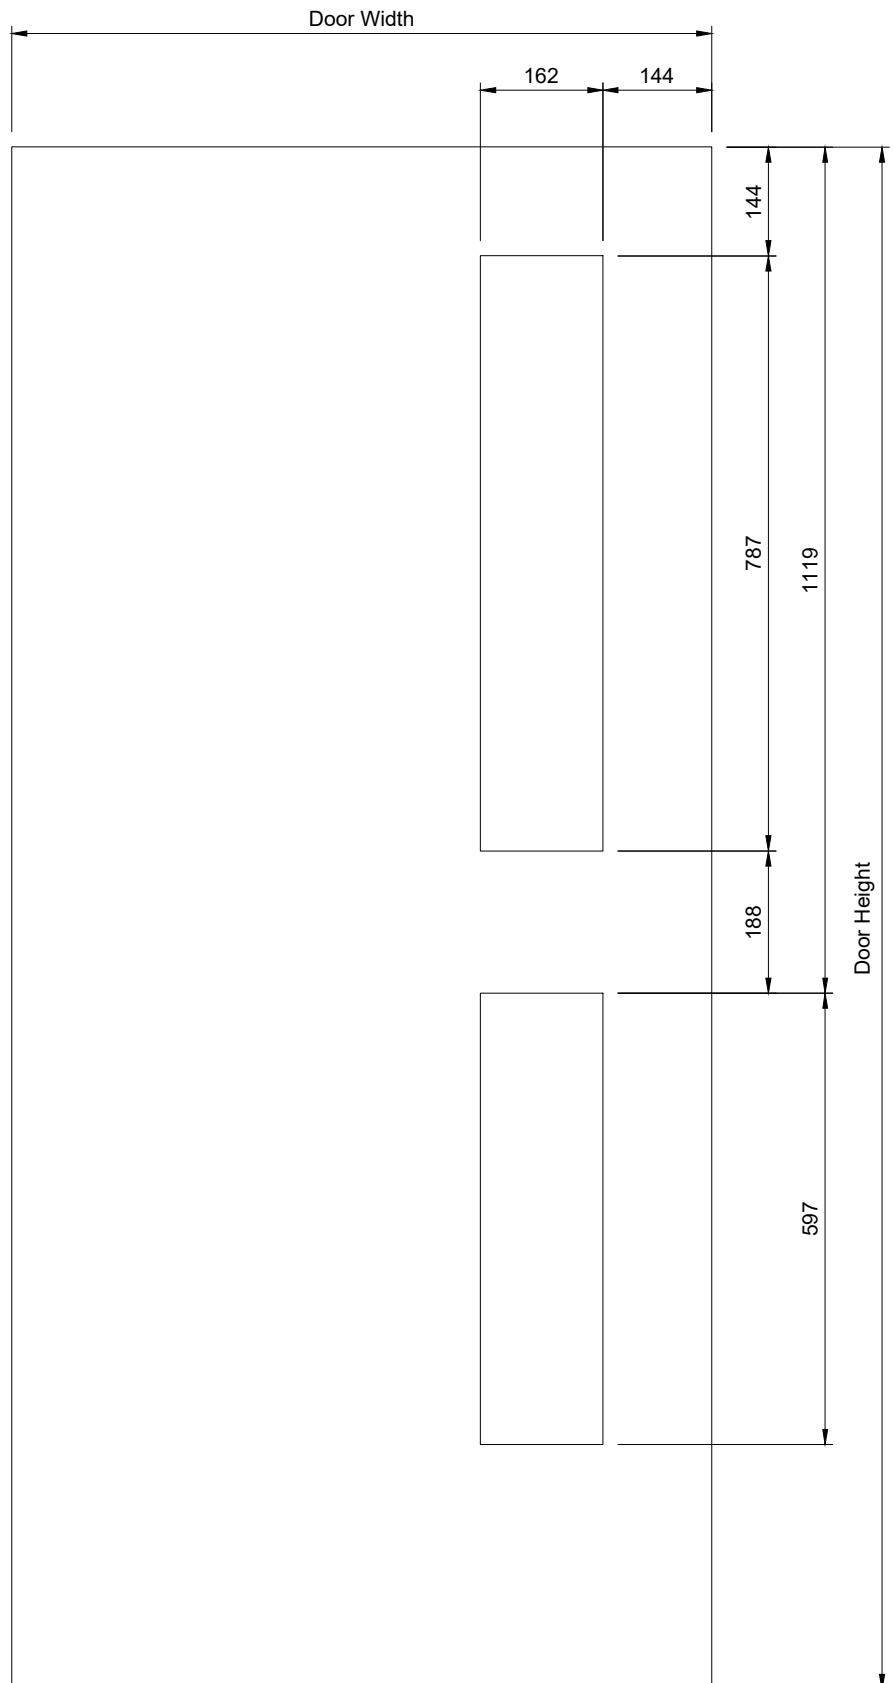

Please Note:-

Size Given Is The **MACHINED** Aperture
Size In The Door

On FD60 Doors The Machined Aperture
Is Lined With 6mm Hardwood. The
Machined Aperture Is Reduced By 12mm
In Width & Height

The Visible Glass Area Is Reduced By
50mm In Width & Height Due To The
Bead Thickness

Fire Rating	Glass	Glazing System
FD60	Pyrobelite 12	DP17980
FD60/30	Pyrobel 16	DP17980


Top	Width	Height
Machined Aperture	162	787
Lined Aperture	150	775
Glass	145	768

Bottom	Width	Height
Machined Aperture	162	597
Lined Aperture	150	585
Glass	145	578

Do Not Scale.

If In Doubt Ask!

Description: **Doorpac Standard Aperture - 16G (DDA Compliant) - 150 x 775mm - 150mm Top & Side Margins & 150 x 585mm - 1125mm Top & 150mm Side Margins - FD60 Machining**

Drawn By: P. Brash	Approved: Approved	Date: 27/01/2026	Drawing No: DP21399	 Unit 6, Ranskill Court, Sheffield, S9 5FZ
Size: 1981mm/2040mm	Tolerance: +/- 0.5mm	Fire Rating: FD60	Rev 02	
Job No: N/A	© Doorpac Ltd	FD60/30		