


All Dimensions Are
In mm Unless Stated.

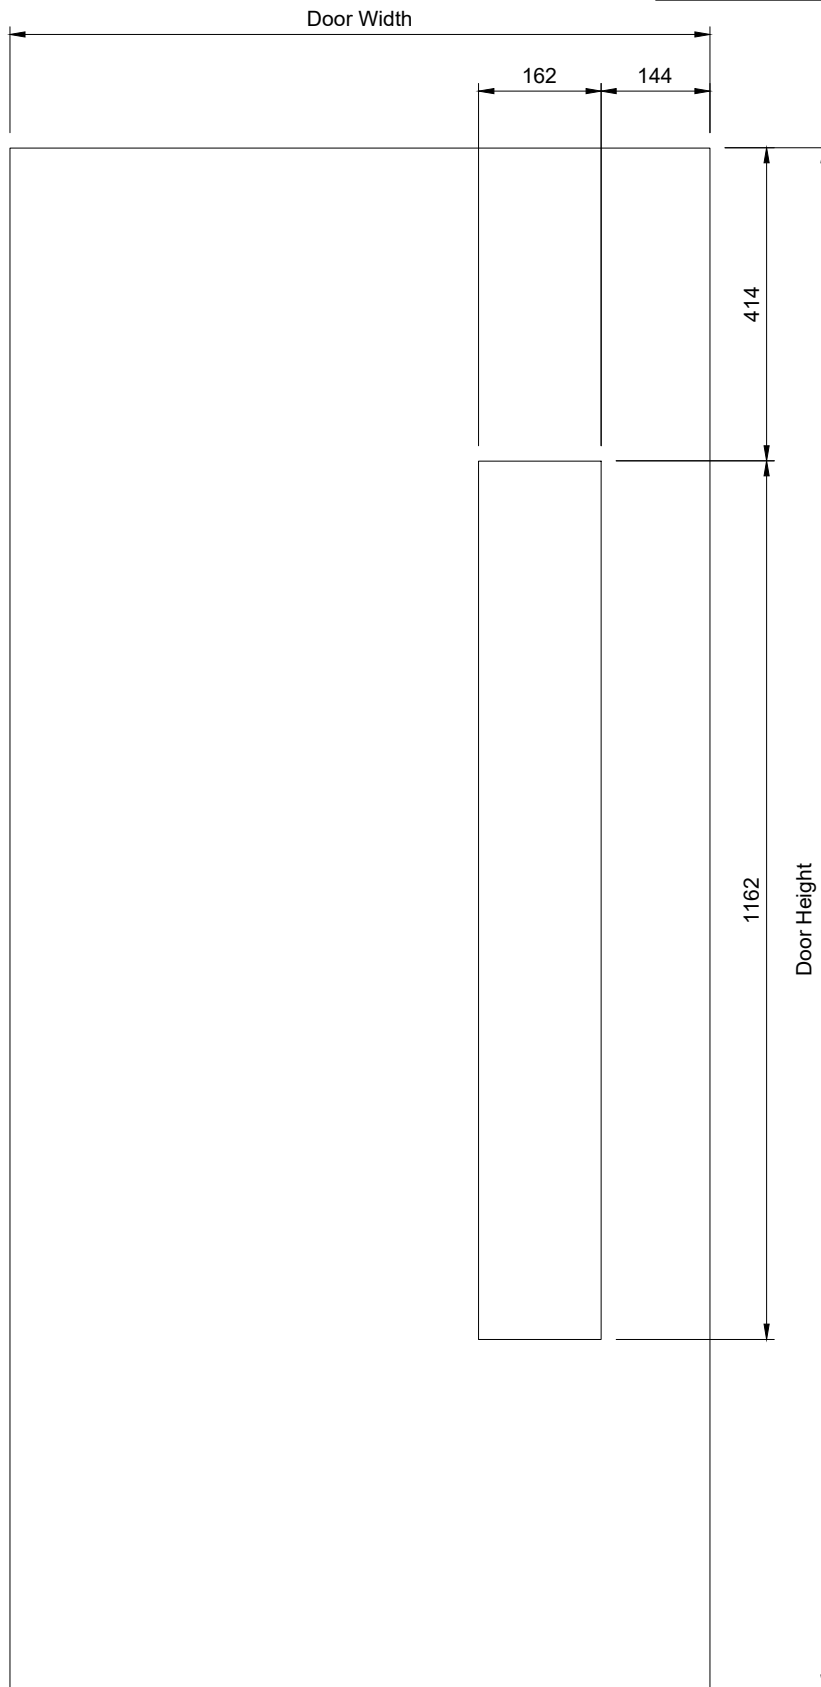

Please Note:-

Size Given Is The **MACHINED** Aperture
Size In The Door

On FD60 Doors The Machined Aperture
Is Lined With 6mm Hardwood. The
Machined Aperture Is Reduced By 12mm
In Width & Height

The Visible Glass Area Is Reduced By
50mm In Width & Height Due To The
Bead Thickness

Fire Rating	Glass	Glazing System
FD60	Pyrobelite 12	DP17980
FD60/30	Pyrobel 16	DP17980

	Width	Height
Machined Aperture	162	1162
Lined Aperture	150	1150
Glass	145	1143

Do Not Scale.

If In Doubt Ask!

Description: **Doorpac Standard Aperture - 18G (DDA Compliant) - 150 x 1150mm (150mm Side & 420mm Top Margins) - FD60 Machining**

Drawn By: P. Brash	Approved: Approved	Date: 27/01/2026	Drawing No:	 Unit 6, Ranskill Court, Sheffield, S9 5FZ
Size: 1981mm/2040mm	Tolerance: +/- 0.5mm	Fire Rating: FD60	DP21400	
Job No: N/A	© Doorpac Ltd	FD60/30	Rev 02	