


All Dimensions Are  
In mm Unless Stated.

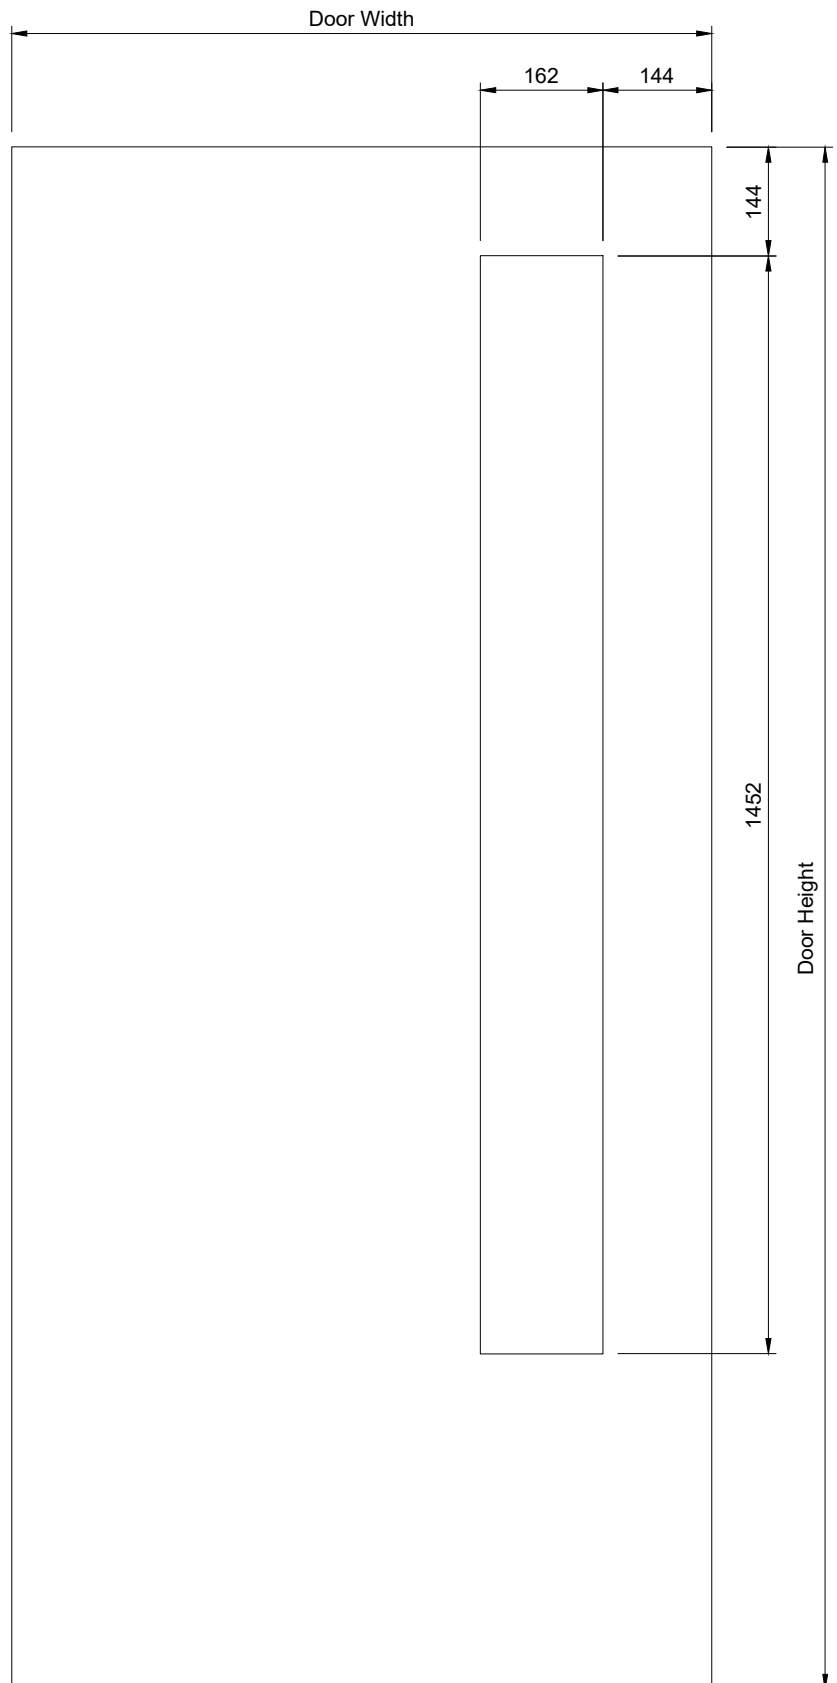

Please Note:-

Size Given Is The **MACHINED** Aperture  
Size In The Door


On FD60 Doors The Machined Aperture  
Is Lined With 6mm Hardwood. The  
Machined Aperture Is Reduced By 12mm  
In Width & Height

The Visible Glass Area Is Reduced By  
50mm In Width & Height Due To The  
Bead Thickness

Fire Rating	Glass	Glazing System
FD60	Pyrobelite 12	DP17980
FD60/30	Pyrobel 16	DP17980

	Width	Height
Machined Aperture	162	1452
Lined Aperture	150	1440
Glass	145	1433

Description **Doorpac Standard Aperture - 20G - 150 x 1440mm - 150mm Top & Side Margins - FD60 Machining**

Drawn By: <b>P. Brash</b>	Approved: <b>Approved</b>	Date: <b>27/01/2026</b>	Drawing No:	 Unit 6, Ranskill Court, Sheffield, S9 5FZ
Size: <b>1981mm/2040mm</b>	Tolerance: <b>+/- 0.5mm</b>	Fire Rating: <b>FD60</b>	<b>DP21401</b>	
Job No: <b>N/A</b>	© Doorpac Ltd	<b>FD60/30</b>	<b>Rev 02</b>	