
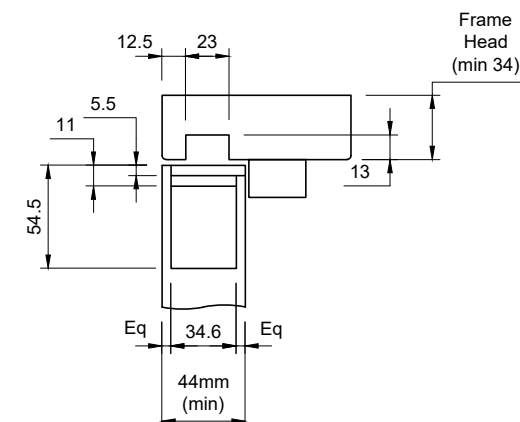


Notes:

- Hardwood Or Softwood Frame Minimum Density 510kg/m³ & Minimum Section 73mm Wide x 34mm Thick
- Use Manufacturer's Intumescent Kit Only
- All Rebates In Door & Frame Head To Be Fitted With Intumescent Material As Per Manufacturer's Instructions See CF242
- Dimensions Include Allowances For Intumescent Material

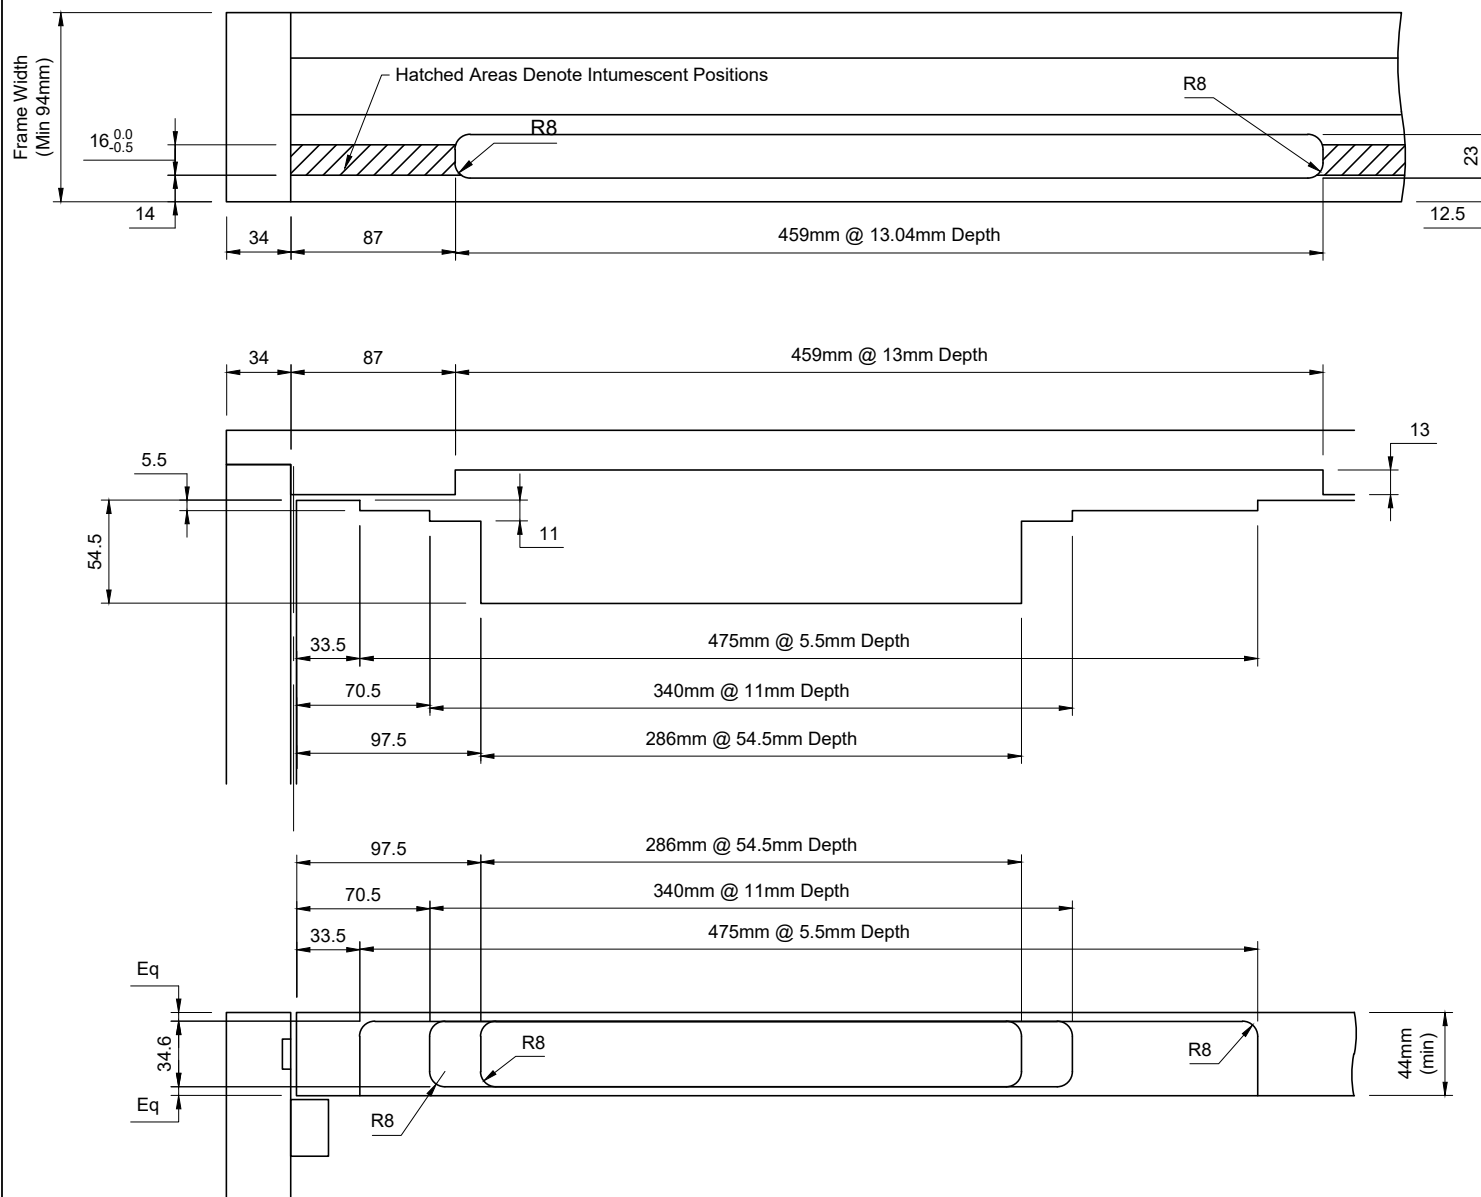

Do Not Scale.

If In Doubt Ask!

Description: **Concealed Closer Machining - CF5228 - FD30 - Geze Boxer 2-4**

Drawn By: P. Brash	Approved: Approved	Revision: Groove in frame head increased 1mm to 23mm	Date: 27/01/2026	Drawing No:
Size: See Above	Tolerance: +/- 0.5mm	Rebate Dims Amended for Intumescent Kit	Fire Rating:	DP19706
Job No: N/A	© Doorpac Ltd		FD30S	Rev 02