
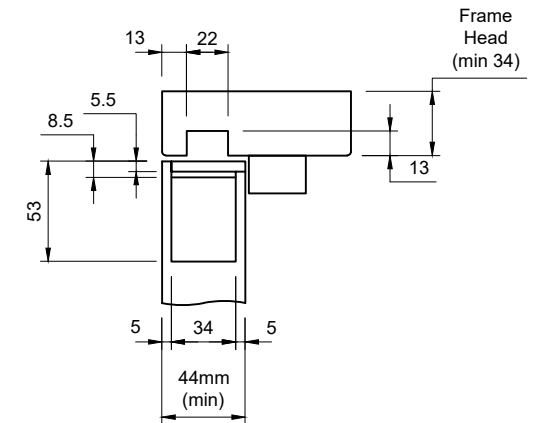


All Dimensions Are
In mm Unless Stated

Notes:


- Hardwood Or Softwood Frame Minimum Density 510kg/m³ & Minimum Section 73mm Wide x 34mm Thick

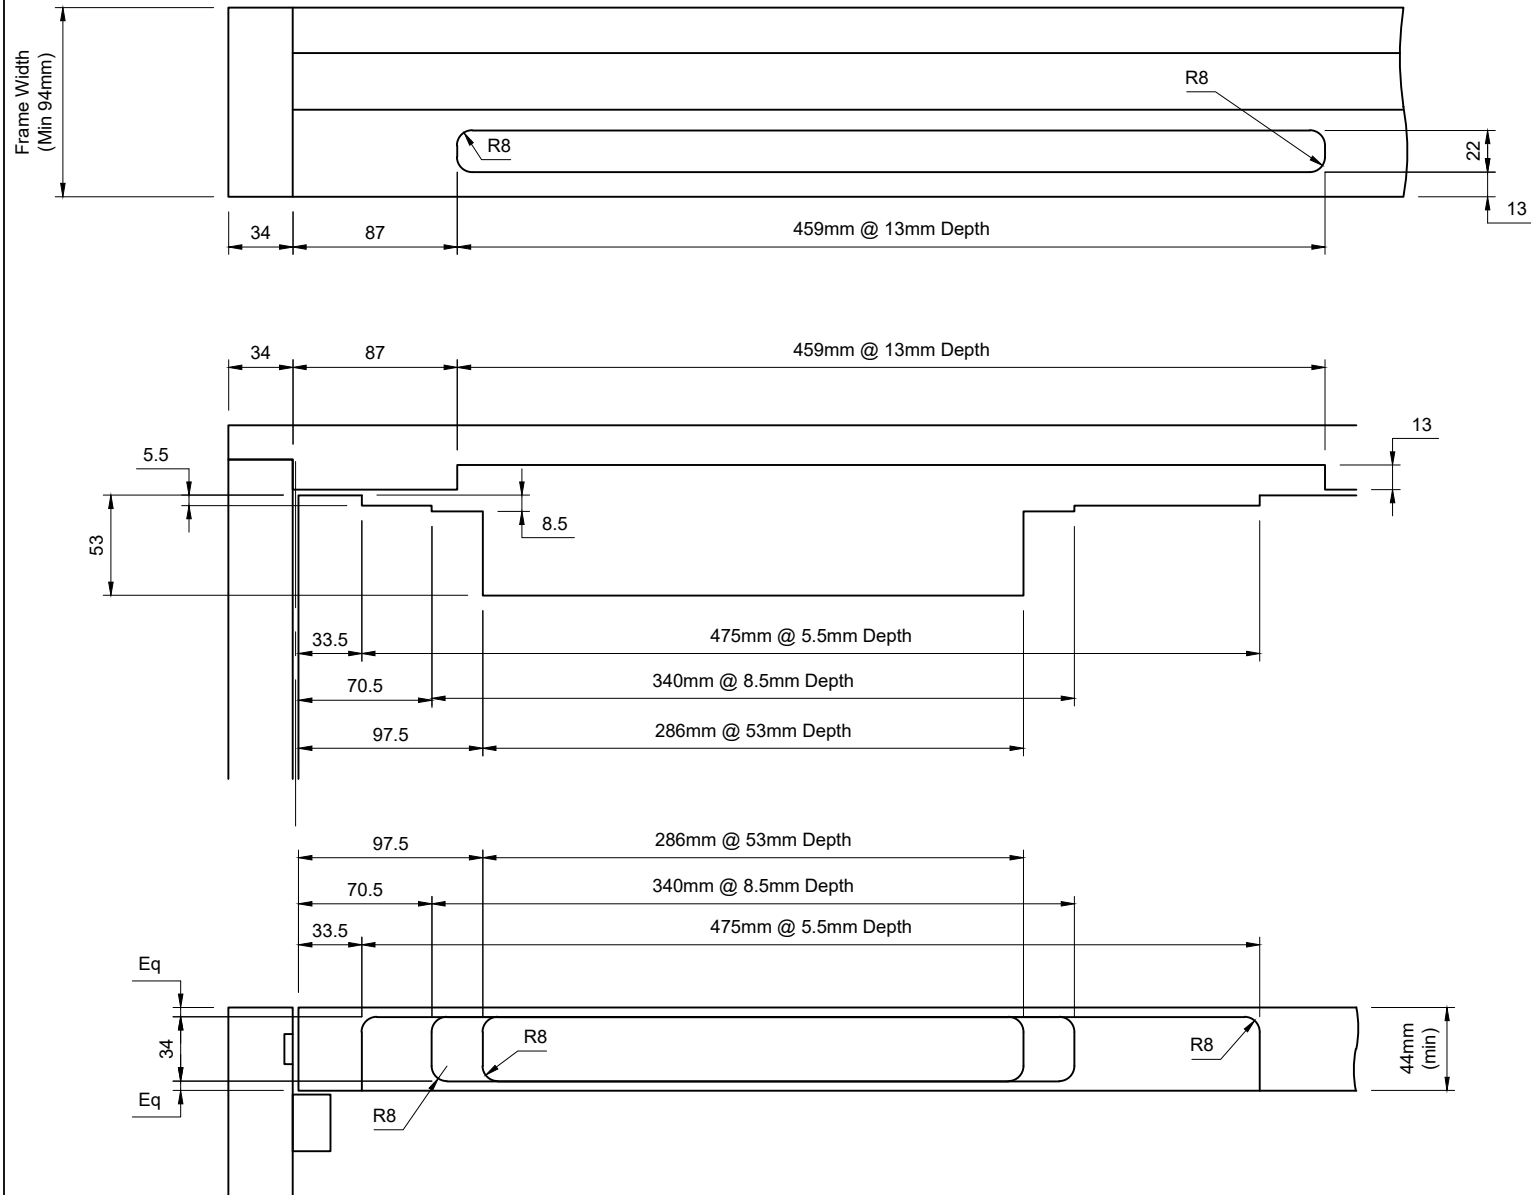

Do Not Scale.

If In Doubt Ask!

Description: **Concealed Closer Machining - NFR - Geze Boxer 2-4**

Drawn By: M.Oxley	Approved: Approved	Revision:	Cert / FoA Ref:	Date: 11/09/2024	Drawing No: DP23088 Rev 00	 Unit 6, Ranskill Court, Sheffield, S9 5FZ
Size: As Above	Tolerance: +/- 0.25mm			Fire Rating:		
Job No: N/A	© Doorpac Ltd			NFR		