
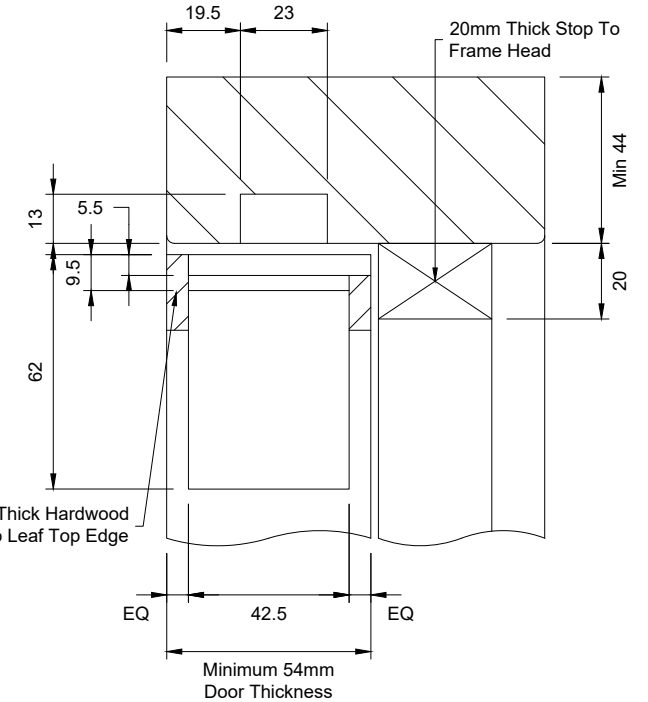


All Dimensions Are In mm Unless Stated

**Notes:**

- Minimum 54mm Door Thickness
- 20mm Thick Hardwood Lipping To Leaf Top Edge (Min 640kg/m<sup>3</sup>)
- 20mm Thick Stop To Frame Head (Planted On Or Rebated)
- Hardwood Frame (Min 640kg/m<sup>3</sup>), Min 44mm (T) x 94mm (W) Frame Section
- All Rebates For Closer To Be Fitted With Manufactures Intumescent Kit As Per Manufactures Instructions. See CF242
- Fit 15 x 4mm Intumescent Seal To Leaf Top Edge Prior To Machining
- Perimeter Intumescent Fire Seals To By-Pass The Slide Channel By A Minimum Of 10mm On Both Sides
- **Dimensions Include Allowances For Intumescent Kit**

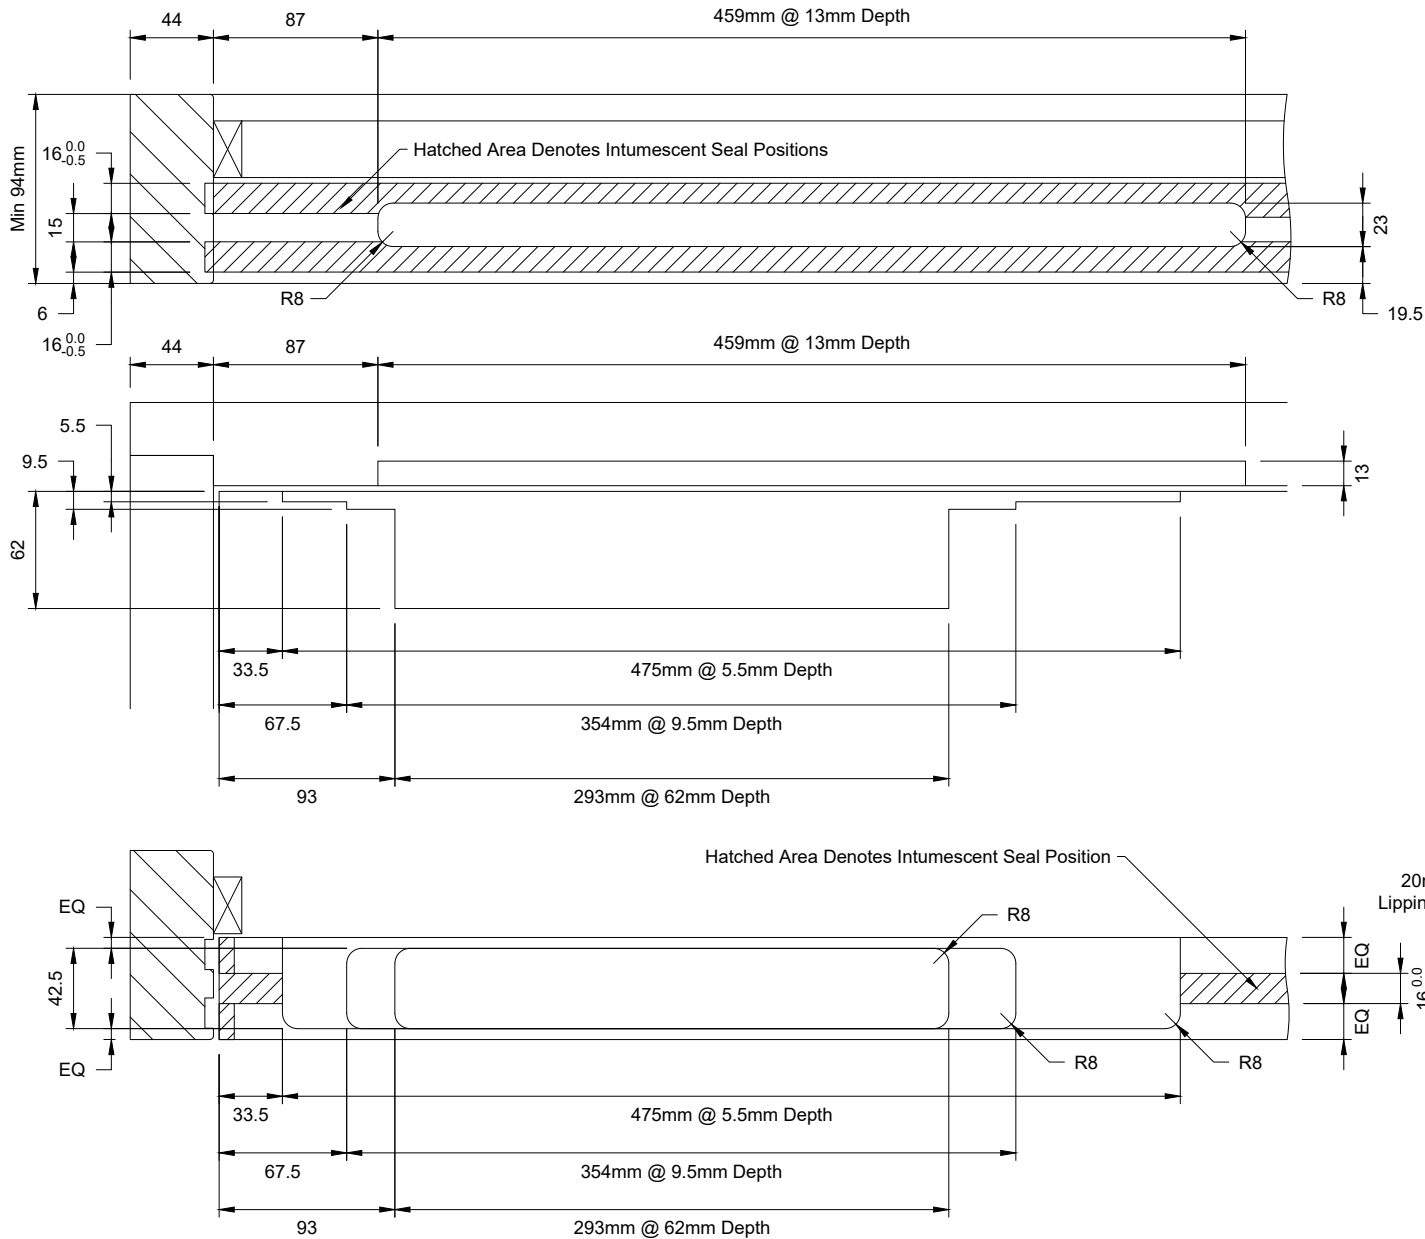

Do Not Scale.

If In Doubt Ask!

Description: **Concealed Closer Machining - FD60 - 54mm Core - Geze Boxer 3-6**

Drawn By: <b>O BOOY</b>	Approved: <b>Approved</b>
Size: <b>As Above</b>	Rev:
Job No:	Tolerance: <b>±0.25mm</b>

Date: <b>18/05/2026</b>
Fire Rating: <b>FD60</b>

Cert / FoA Ref: <b>CF242</b>
------------------------------

Drawing No: <b>DP19558</b>
Rev01

© Doorpac Ltd
---------------

