
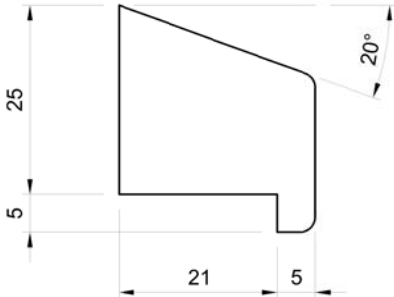


Glazing Must Be To This Drawing - Do NOT Mix
Glazing Systems Even If They Appear The Same

Bead Profile - See DP14647

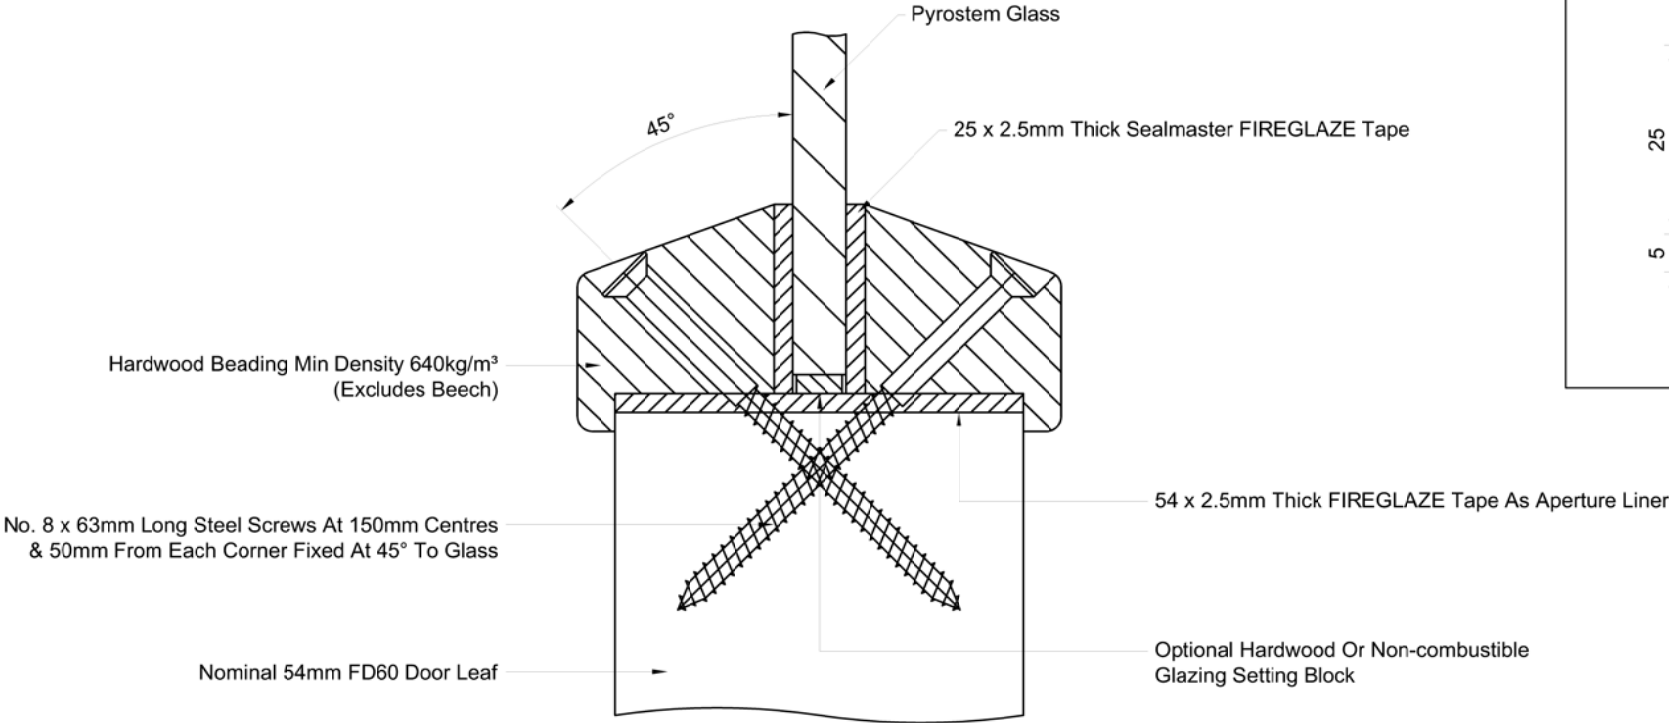

Quality Standard Of Glazed Aperture To Work Instruction - WI_21


Only Employees With A Signed Training Record For This Glazing System To Use This Glazing System

Approved Glass - See CF5954								
Glass Type	Material Specification For Glass	Beading Drawing	Material Specification For Beading	Maximum Height (mm)	Maximum Width (mm)	Maximum Area (m²)		
6mm Pyrostem (Wired)	MS_006	DP16447	MS_007	1773 (At 250 Wide)	517 (At 1500 High)	0.433 @ 1773mm High & 0.775 @ 517mm Wide	Machined Aperture 10mm Larger Than Glass	Lined Aperture 5mm Larger Than Glass

Do Not Scale.

If In Doubt Ask!

Description: 6mm Pyrostem - FD60 - Glazing System - (See CF5954 For Further Details)

Drawn By: P. Brash	Approved: Approved	Date: 10/05/2021	Drawing No:	 Unit 6, Ranskill Court, Sheffield, S9 5FZ
Size: See Above	Tolerance: +/- 0.5mm	Fire Rating: FD60S	DP16446	
Cert No: CF5954	© Doorpac Ltd		REV 01	