


Glazing Must Be To This Drawing - Do NOT Mix Glazing Systems Even If They Appear The Same

Quality Standard Of The Glazed Aperture
To Work Instruction - WI_021

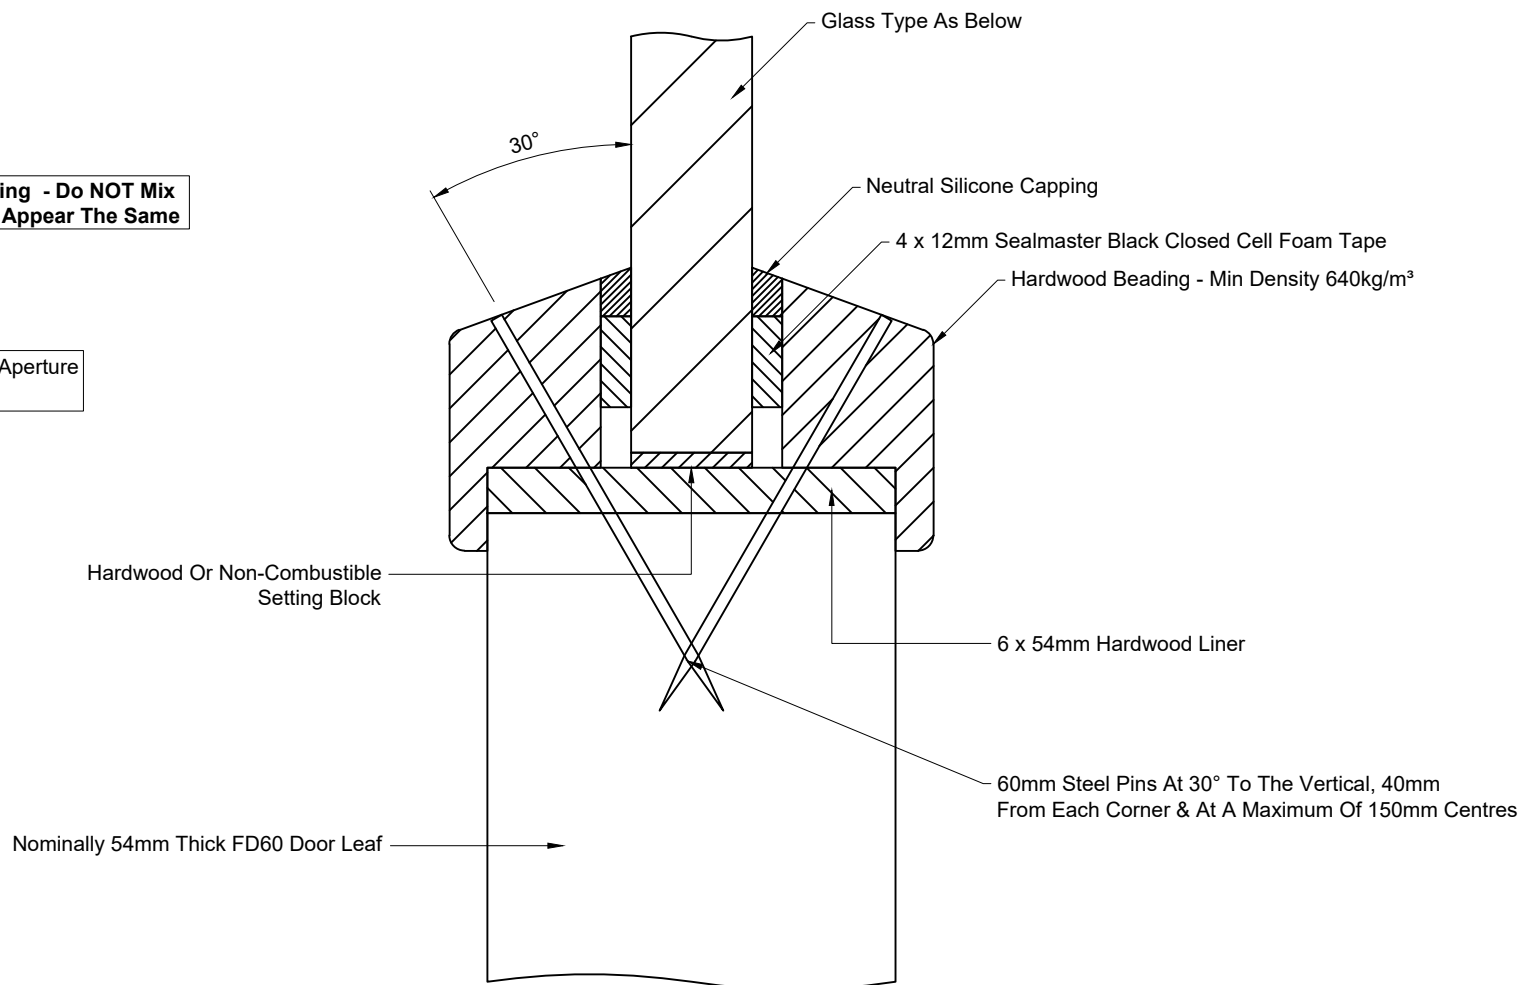

Glass Type	Material Type For Glass	Beading Drawing	Material Specification For Beading	
12mm Pyrobelite	MS_006	DP12842	MS_007	Aperture 17mm Larger Than Glass Size
16mm Pyrobel	MS_006	DP12843	MS_007	

Only Employees With A Signed Training Record For This Glazing System To Use This Glazing System

Do Not Scale.

If In Doubt Ask!

Description: Pyrobel Heavy Duty FD60 (60/0) & (60/30) Glazing System – Beading Profile A

©Doorpac Limited



Unit 6, Ranskill Court,
Sheffield,
S9 5FZ.

Size: See Above

Tolerance: +/– 0.5mm

Fire Rating: FD60

Drawn By: P. Brash

Approved: M. Jenkinson

Drawing No: DP17980

Revision: 02

Drawn Date: 07/12/2022

**All Dimensions Are
In mm Unless Stated.**