



Glazing Must Be To This Drawing - Do NOT Mix
Glazing Systems Even If They Appear The Same

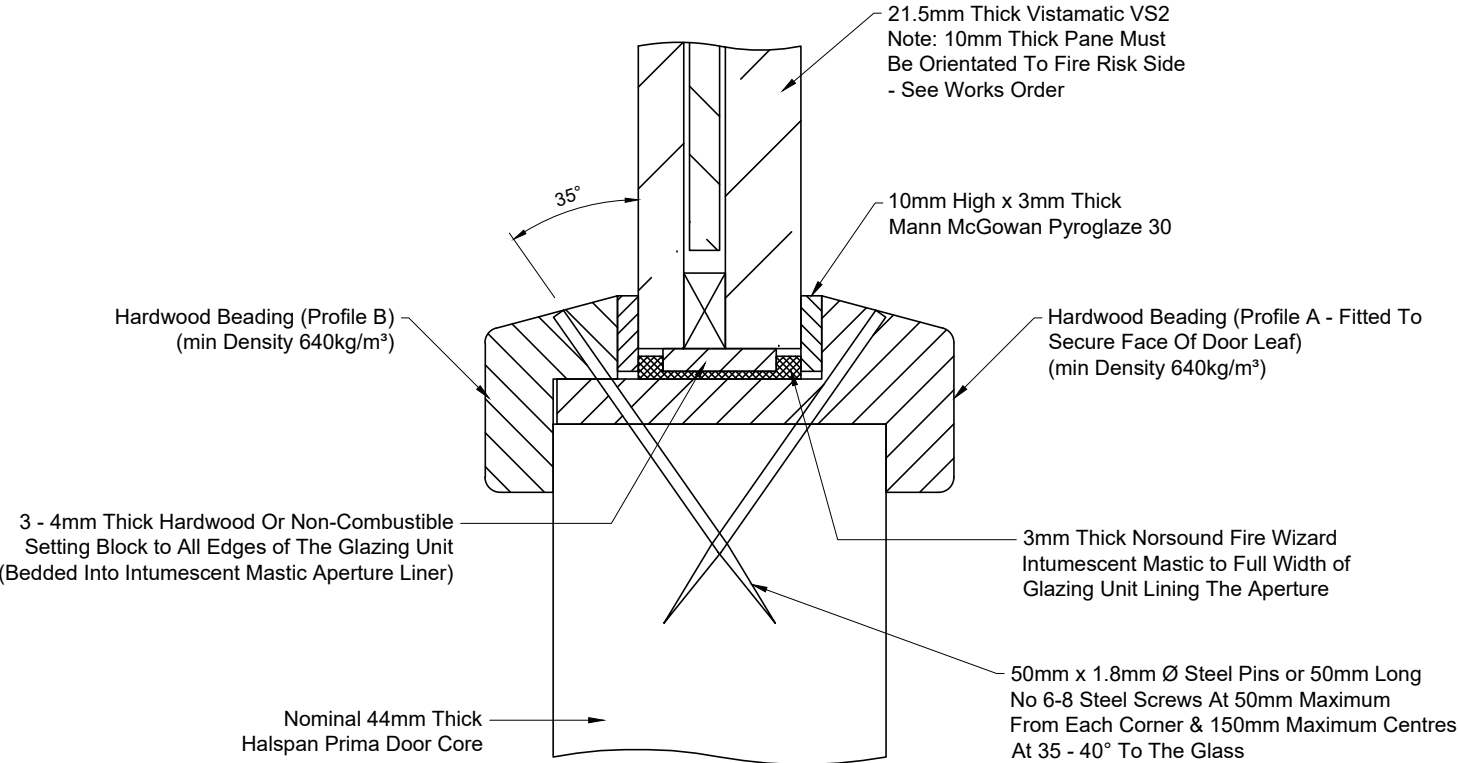


Bead Profile - See DP19234 Rev01

Profile A

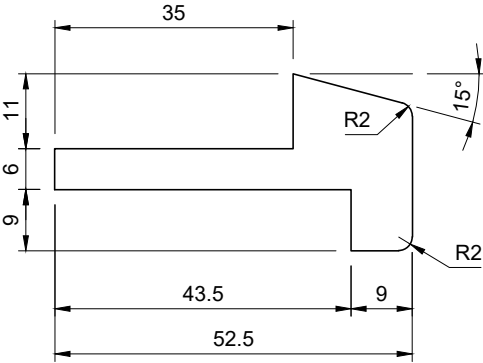

Profile B

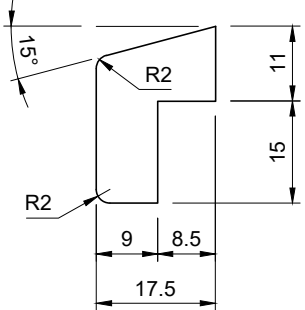

Quality Standard Of Glazed Aperture To Work Instruction - WI_21


Only Employees With A Signed Training Record For This Glazing System To Use This Glazing System

Approved Glass - 21.5mm (Nom) Vistamatic VS2 Vision Panel							
Glass Type	Material Specification For Glass	Beading Drawing	Material Specification For Beading	Maximum Single Pane Area (m²)	Maximum Total Glazed Area (m²)		
Vistamatic VS2	MS_006	DP19234 Rev01	MS_007	0.6	1.1	Machined Aperture 20mm Larger Than Glass	Lined Aperture 8mm Larger Than Glass

Do Not Scale.

If In Doubt Ask!

Description: Glazing System - Vistamatic VS2 (21.5mm Unit Thickness) - Security Bead - Turn To Fire Side - 44mm Halspan Prima - FD30

Drawn By: P. Brash	Approved: Approved	Date: 18/02/2025	Drawing No: DP19233 REV 01	 Unit 6, Ranskill Court, Sheffield, S9 5FZ
Size: See Above	Tolerance: +/- 0.5mm	Fire Rating: FD30S		
Cert No: FoA FEA/F97174 Rev J	© Doorpac Ltd			