
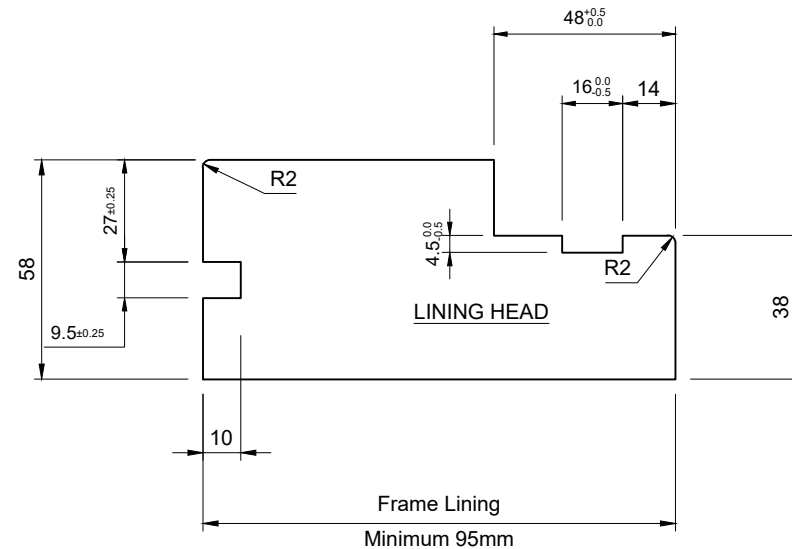
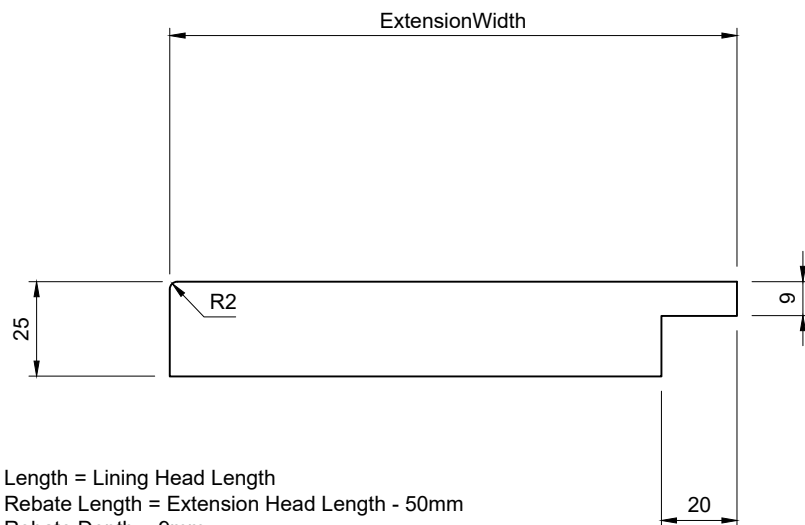
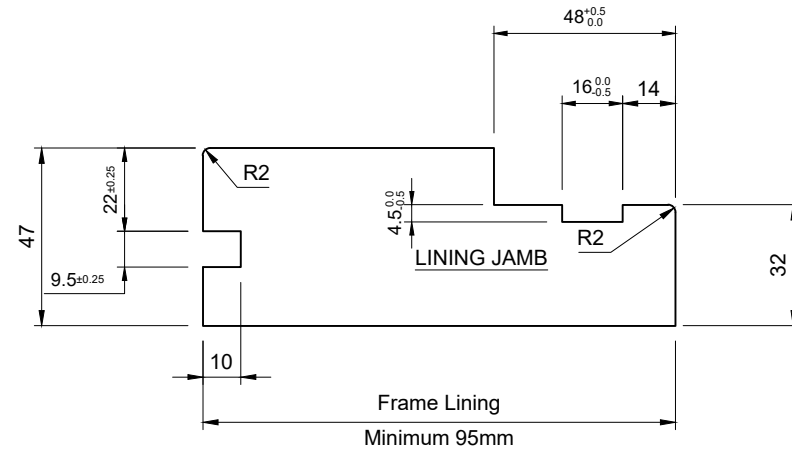


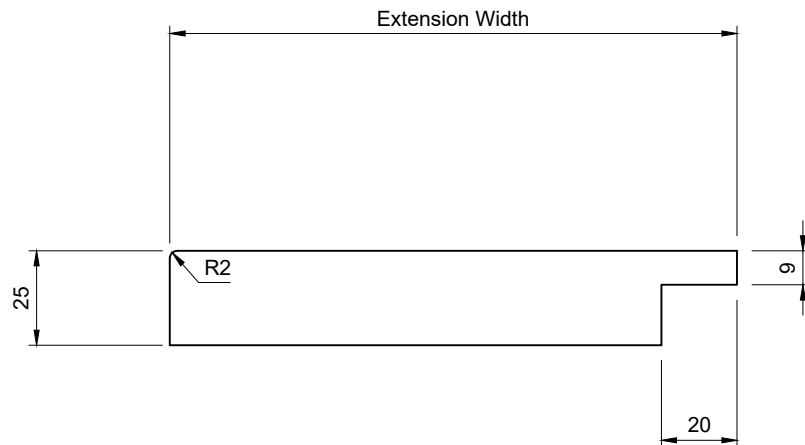

Extension Head Length = Lining Head Length
Extension Head Rebate Length = Extension Head Length - 50mm
Extension Head Rebate Depth = 9mm
Extension Jamb Length = Lining Jamb Length + 15mm

Extension Architrave Head Length = Lining Architrave Head Length
Extension Architrave Jamb Length = Lining Architrave Jamb Length

NB. Extension Jamb Lengths & Architrave Lengths **Exclude** Any Threshold Thickness Fitted To The Bottom Of The Frame.
Please Add This Thickness To Dimensions When Required.

Do Not Scale.

If In Doubt Ask!

Description: **Machining Profile - 58/38 Head and 47/32 Jambs, PAS24 Frame for Single Point lock and Geze Boxer Closer 2-4 (45mm door, FD30) Extension To Push Side**

Drawn By: M.Oxley	Approved: Approved	Revision:	Cert / FoA Ref: CF5228	Date: 03/12/2024	Drawing No: DP23016	 Unit 6, Ranskill Court, Sheffield, S9 5FZ
Size: As Above	Tolerance: +/- 0.25mm			Fire Rating:	Rev02	
Job No: N/A	© Doorpac Ltd			FD30S		