


All Dimensions Are
In mm Unless Stated.

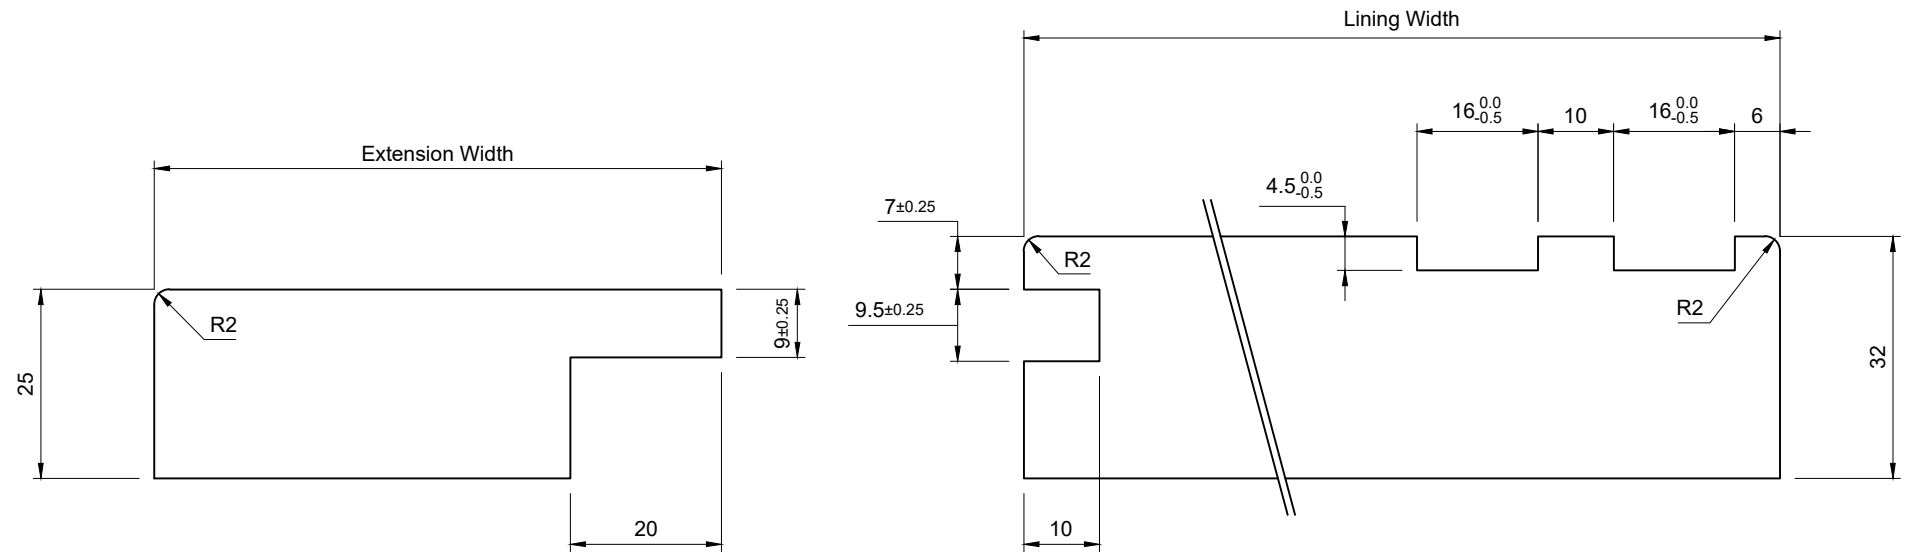

Notes:

Extension Head Length = Lining Head Length
Extension Head Rebate = Extension Head Length - 50mm
Extension Head Rebate Depth = 9mm
Extension Jamb Length = Lining Jamb Length - 2mm

Extension Architrave Head Length = Lining Architrave Head Length
Extension Architrave Jamb Length = Lining Architrave Jamb Length

Note: For Planning / Contracts Extension Width = Average Wall Width - 125mm + 10mm Giving +/- 10mm To The Extension
Fit Brackets To The Extension Lining

NB. Extension Jamb Lengths & Architrave Lengths **Exclude** Any Threshold Thickness Fitted To The Bottom Of The Frame.
Please Add This Thickness To Dimensions When Required.

Do Not Scale.

If In Doubt Ask!

Description: 32mm Frame – FD60S – Non Q2F With 25mm MDF Extension To Push Side

©Doorpac Limited



Unit 6, Ranskill Court,
Sheffield,
S9 5FZ.

SIZE: See Above

Tolerance: +/- 0.5mm

Machining:

Drawn By: P. Brash

Approved: S. Beeby

Drawing No: DP15786

Revision: 03

Drawn Date: 22/12/2020

All Dimensions Are
In mm Unless Stated.