


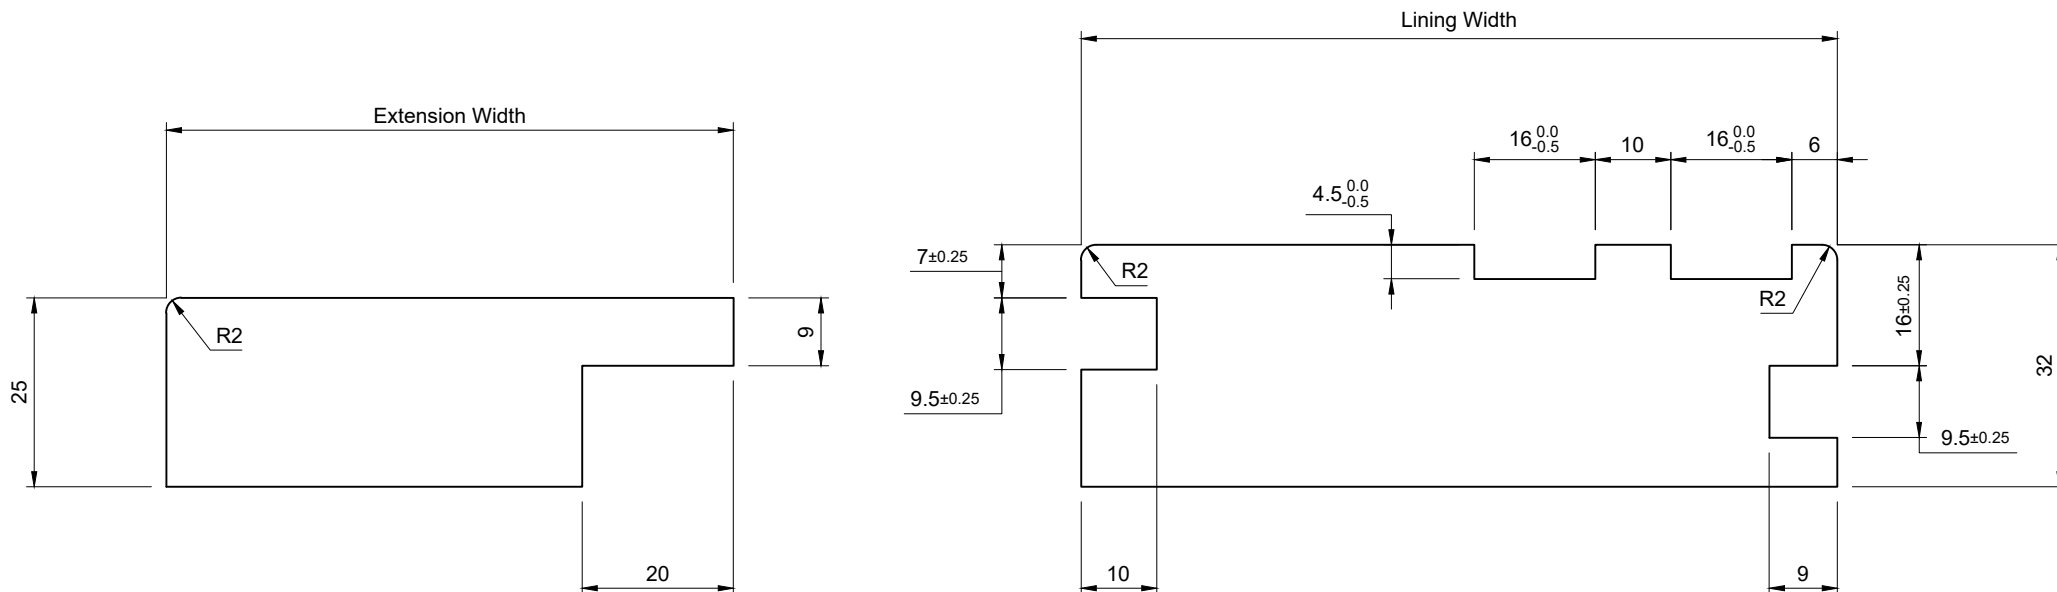

Notes:

Extension Head Length = Lining Head Length
 Extension Head Rebate = Extension Head Length - 50mm
 Extension Head Rebate Depth = 9mm
 Extension Jamb Length = Lining Jamb Length - 2mm

Extension Architrave Head Length = Lining Architrave Head Length
 Extension Architrave Jamb Length = Lining Architrave Jamb Length

Note: For Planning / Contracts Extension Width = Average Wall Width - 125mm + 10mm Giving +/- 10mm To The Extension
 Fit Brackets To The Extension Lining

NB. Extension Jamb Lengths & Architrave Lengths **Exclude** Any Threshold Thickness Fitted To The Bottom Of The Frame.
 Please Add This Thickness To Dimensions When Required.

Do Not Scale.

If In Doubt Ask!

Description: 32mm Machined FD60 Lining With Extension To Push Side & Q2F To Pull Side Only

©Doorpac Limited



Unit 6, Ranskill Court,
 Sheffield,
 S9 5FZ.

Size: See Above

Tolerance: +/- 0.5mm

Fire Rating: FD60

Drawn By: P. Brash

Approved: S. Beeby

Drawing No: DP16440

Revision: 03

Drawn Date: 22/12/2020

All Dimensions Are
 In mm Unless Stated.