


All Dimensions Are
In mm Unless Stated.

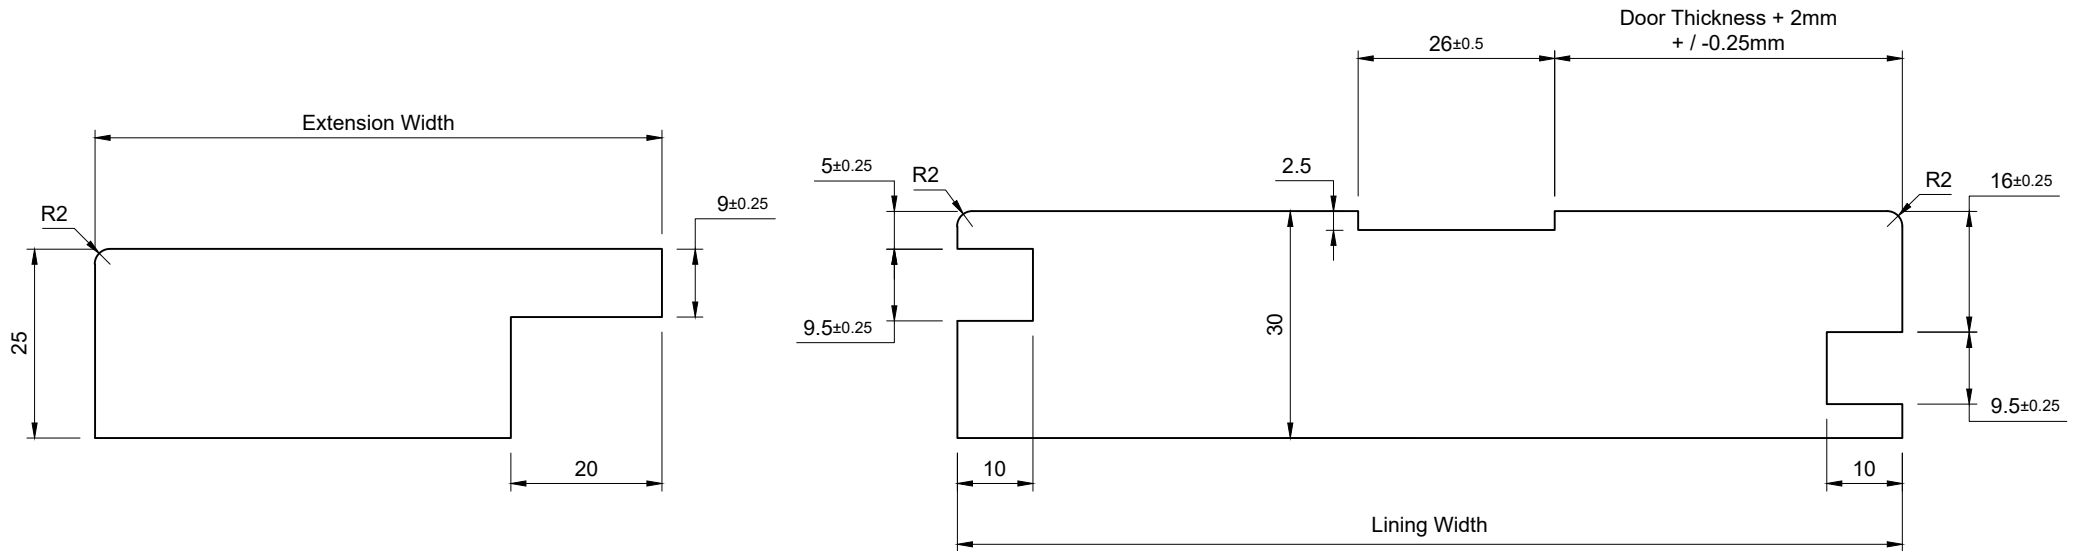

Notes:

Extension Head Length = Lining Head Length
 Extension Head Rebate = Extension Head Length - 50mm
 Extension Head Rebate Depth = 11mm
 Extension Jamb Length = Lining Jamb Length - 2mm

Extension Architrave Head Length = Lining Architrave Head Length
 Extension Architrave Jamb Length = Lining Architrave Jamb Length

Note: For Planning / Contracts Extension Width = Average Wall Width - 125mm + 10mm Giving +/- 10mm To The Extension
 Fit Brackets To The Extension Lining

NB. Extension Jamb Lengths & Architrave Lengths **Exclude** Any Threshold Thickness Fitted To The Bottom Of The Frame.
 Please Add This Thickness To Dimensions When Required.

Do Not Scale.

If In Doubt Ask!

Description: 30mm MDF Lining With 25mm Extension - NFR - Standard Stop - Extension To Push Side - Q2F To Pull Side Only

©Doorpac Limited



Unit 6, Ranskill Court,
Sheffield,
S9 5FZ.

SIZE: See Above

Tolerance: +/- 0.5mm

Machining:

Drawn By: P. Brash

Approved: J. Withers

Drawing No: DP16978

Revision: 02

Drawn Date: 18/12/2020

All Dimensions Are
In mm Unless Stated.