


All Dimensions Are
In mm Unless Stated.

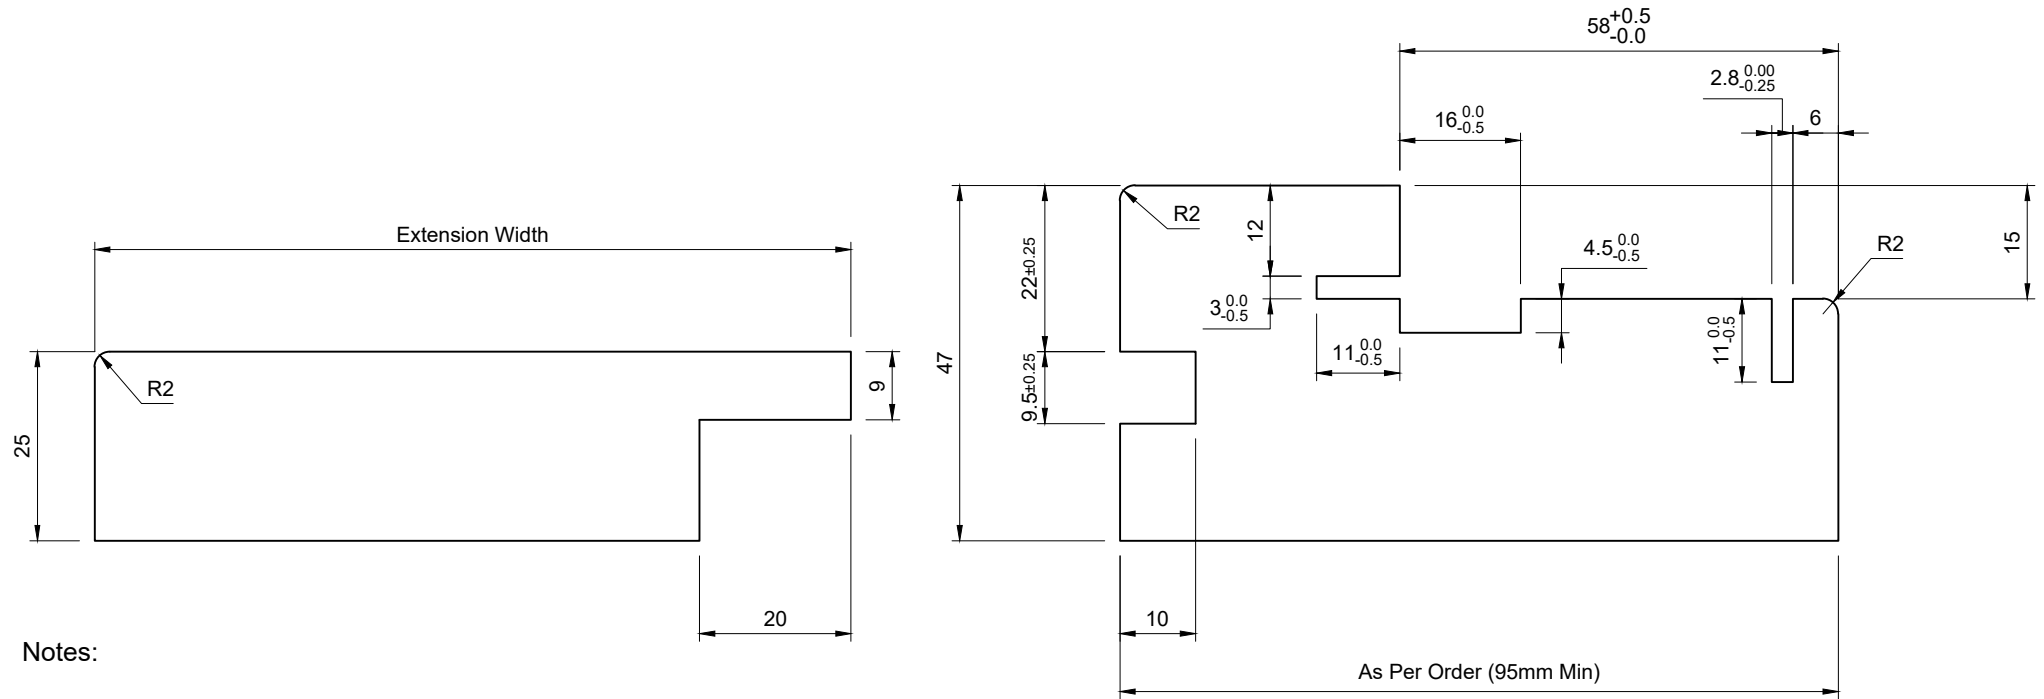

Notes:

Extension Length = Lining Head Length
Extension Head Rebate = Extension Head Length - 50mm
Extension Head Rebate Depth = 9mm
Extension Jamb Length = Lining Jamb Length + 15mm

Extension Architrave Head Length = Lining Architrave Head Length
Extension Architrave Jamb Length = Lining Architrave Jamb Length

NB. Extension Jamb Lengths & Architrave Lengths **Exclude** Any Threshold Thickness Fitted To The Bottom Of The Frame.
Please Add This Thickness To Dimensions When Required.

Do Not Scale.

If In Doubt Ask!

Description: Doorpac PAS24 - Machining Profile - 47/32mm Frame Section - 55mm Door - With Extension Groove - FD30

©Doorpac Limited



Unit 6, Ranskill Court,
Sheffield,
S9 5FZ.

SIZE: See Above

Tolerance: +/ - 0.5mm

Machining:

Drawn By: P. Brash

Approved: M. Jenkinson

Drawing No: DP17368

Revision: 04

Drawn Date: 31/10/23

All Dimensions Are
In mm Unless Stated.