


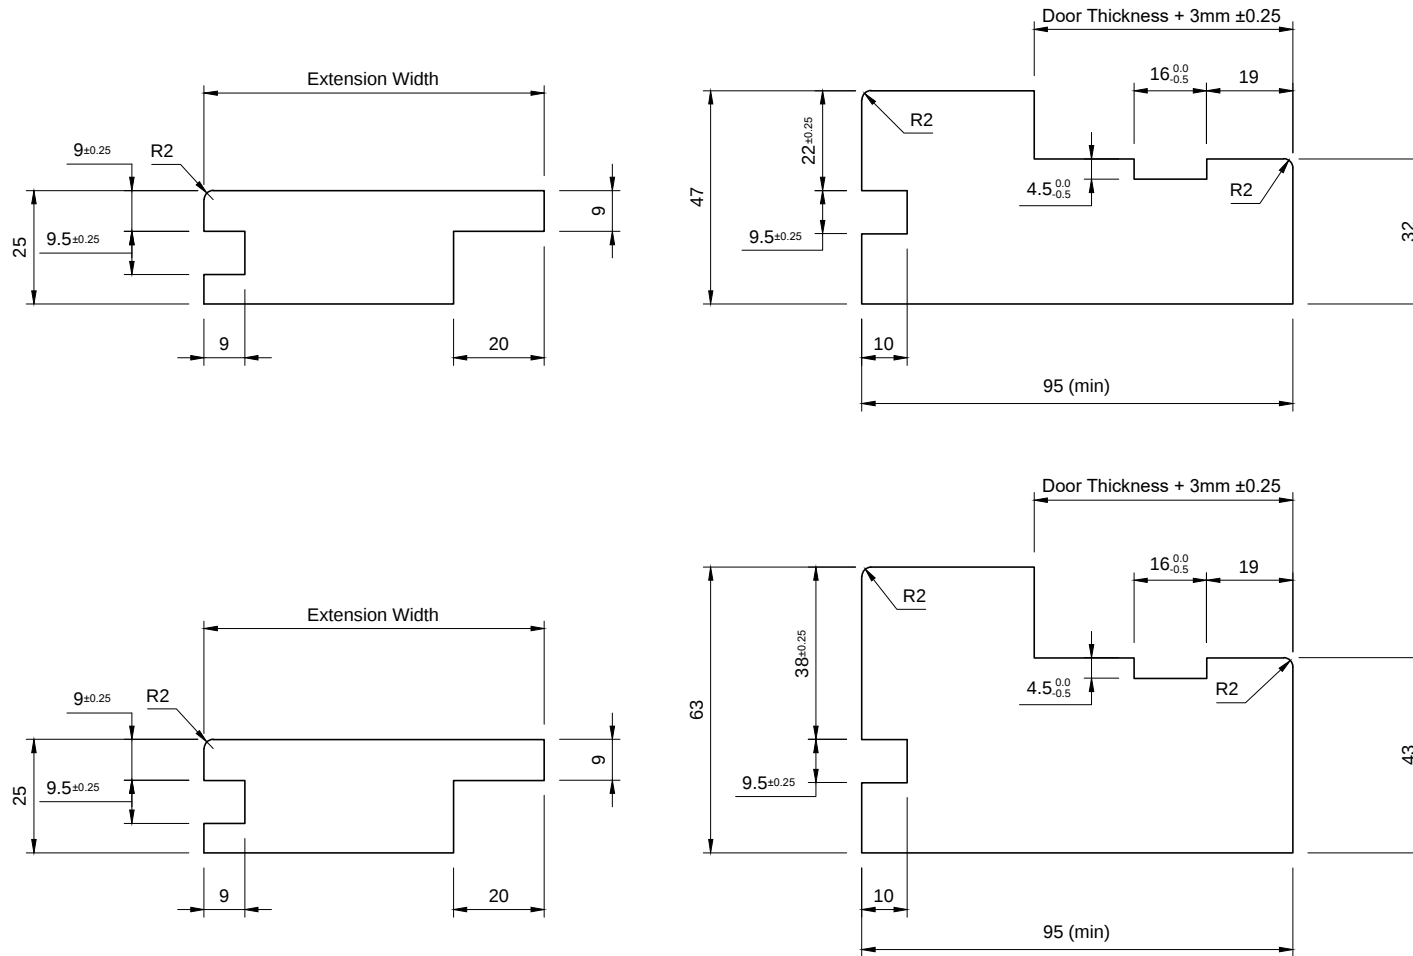

Extension Head Length = Lining Head Length
 Extension Head Rebate Length = Extension Head Length - 50mm
 Extension Head Rebate Depth = 9mm
 Extension Jamb Length = Lining Jamb Length + 26mm

Architrave Head Length = Lining Architrave Head Length
 Architrave Jamb Length = Lining Architrave Jamb Length + 10mm

Do Not Scale.

If In Doubt Ask!

Description: **Machining Profile -Doorpac PAS24 63/43mm Frame Head For Concealed Closers & Single Point Locks - 25mm Extension - FD30 - 54mm Core - Q2F To Push**

Drawn By: P. Brash	Approved: Approved	Revision: 15mm Rebate to Jamb	Date: 01/02/2023	Drawing No:	 Unit 6, Ranskill Court, Sheffield, S9 5FZ
Size: See Above	Tolerance: +/- 0.5mm		Fire Rating:	DP20612	
Job No:	© Doorpac Ltd		FD30S	Rev01	